


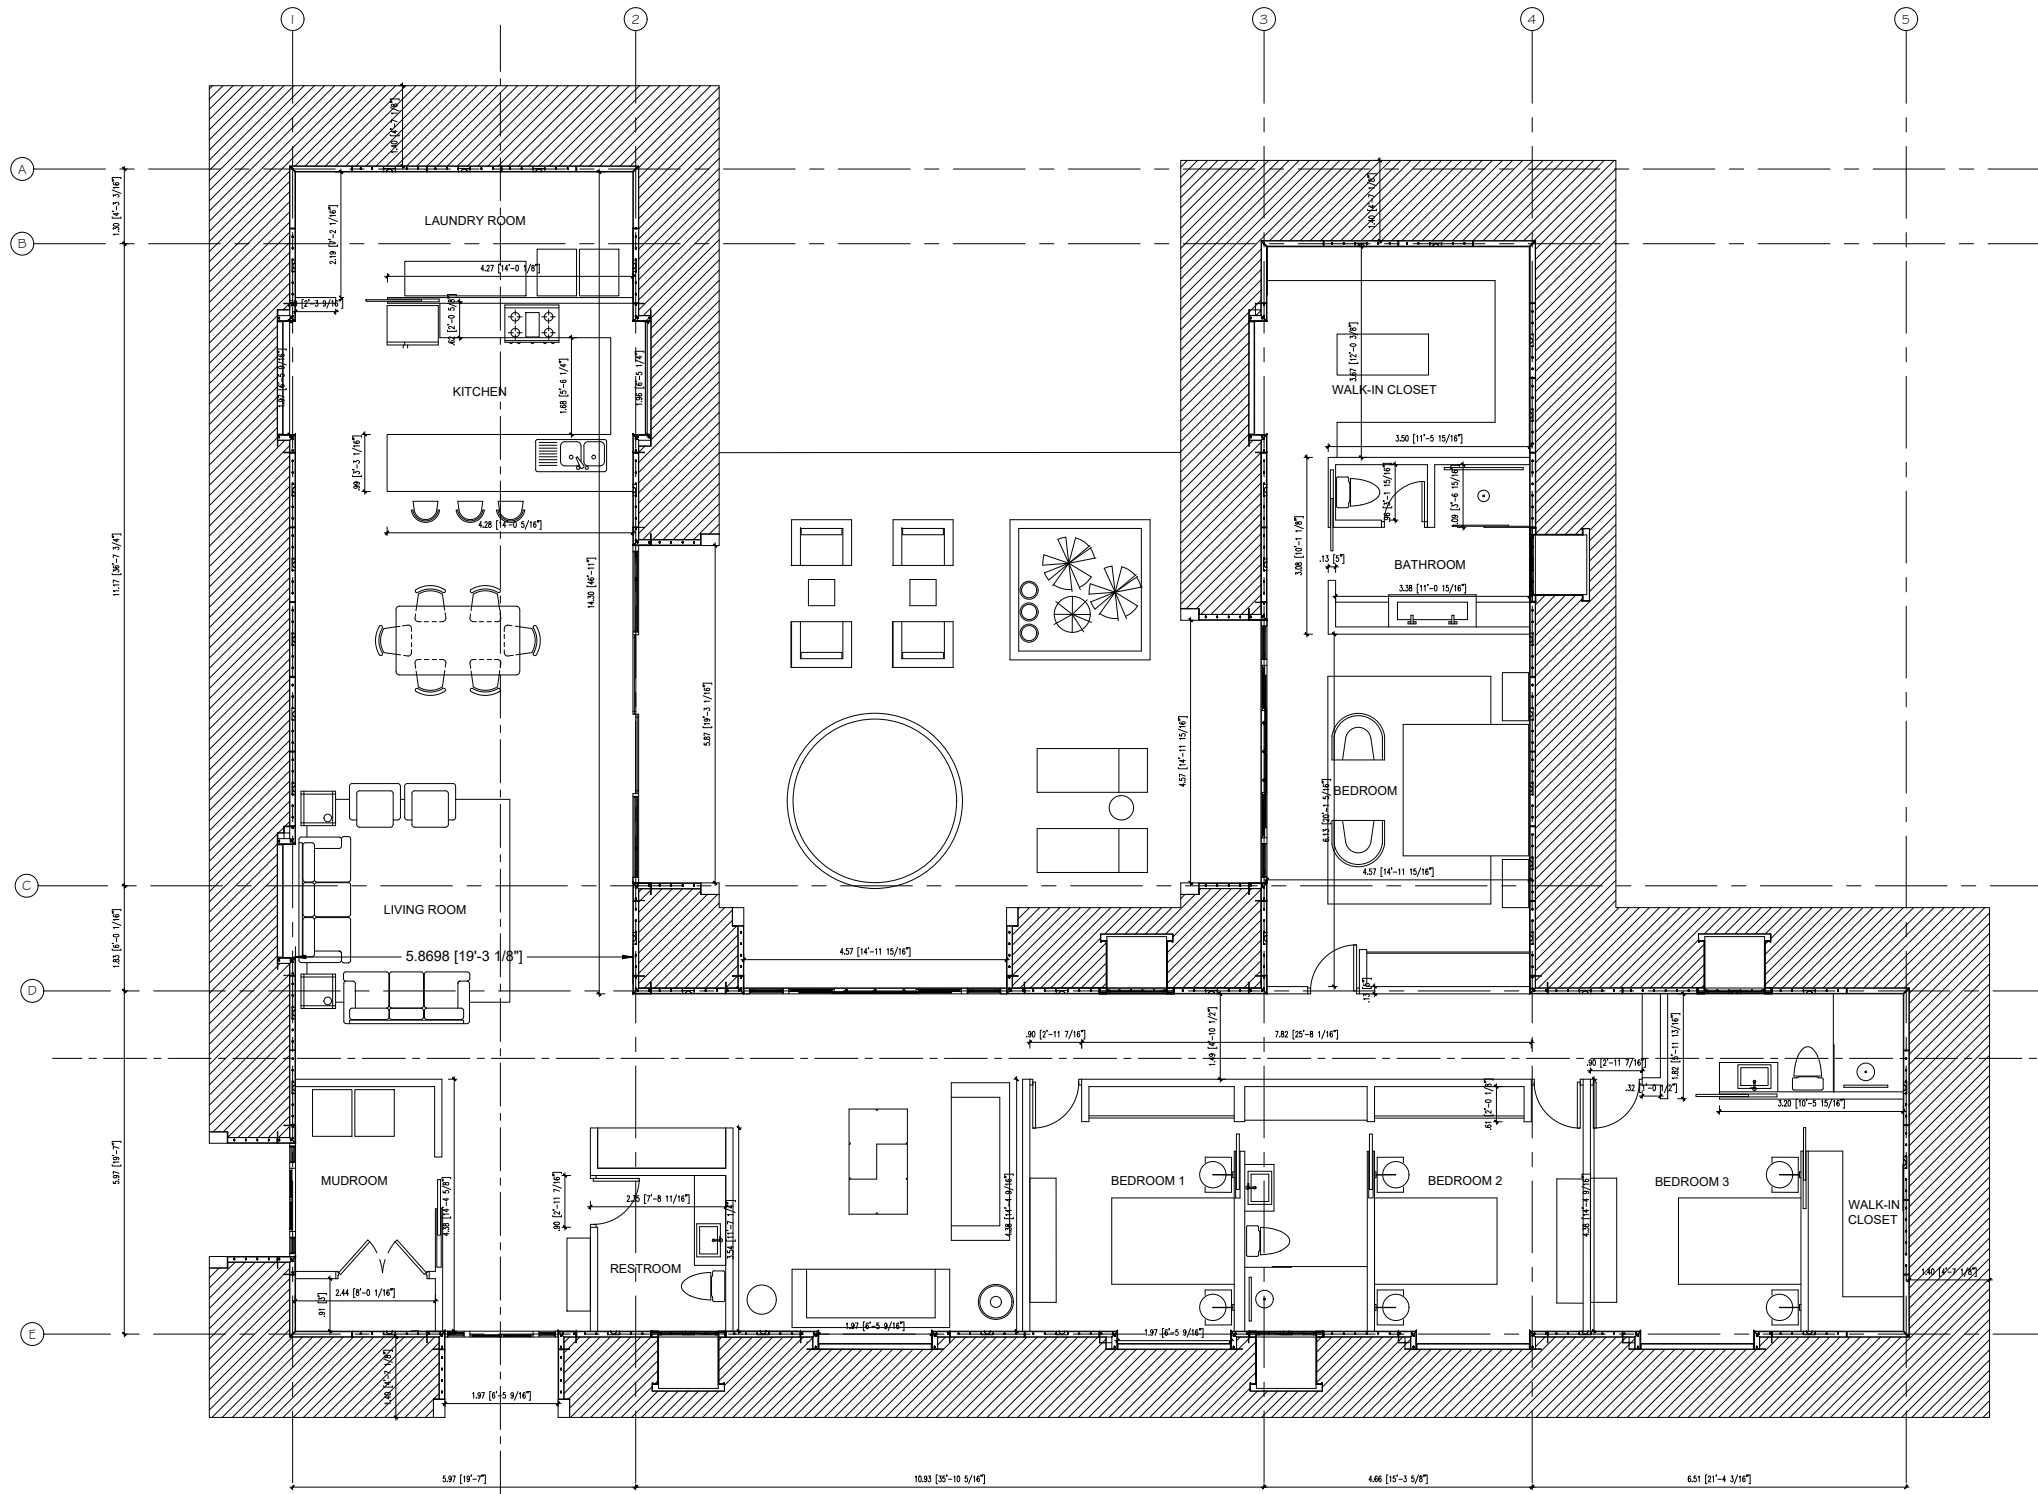


SANTORINI


Area: 307.49 M² / 3309.79 Ft²






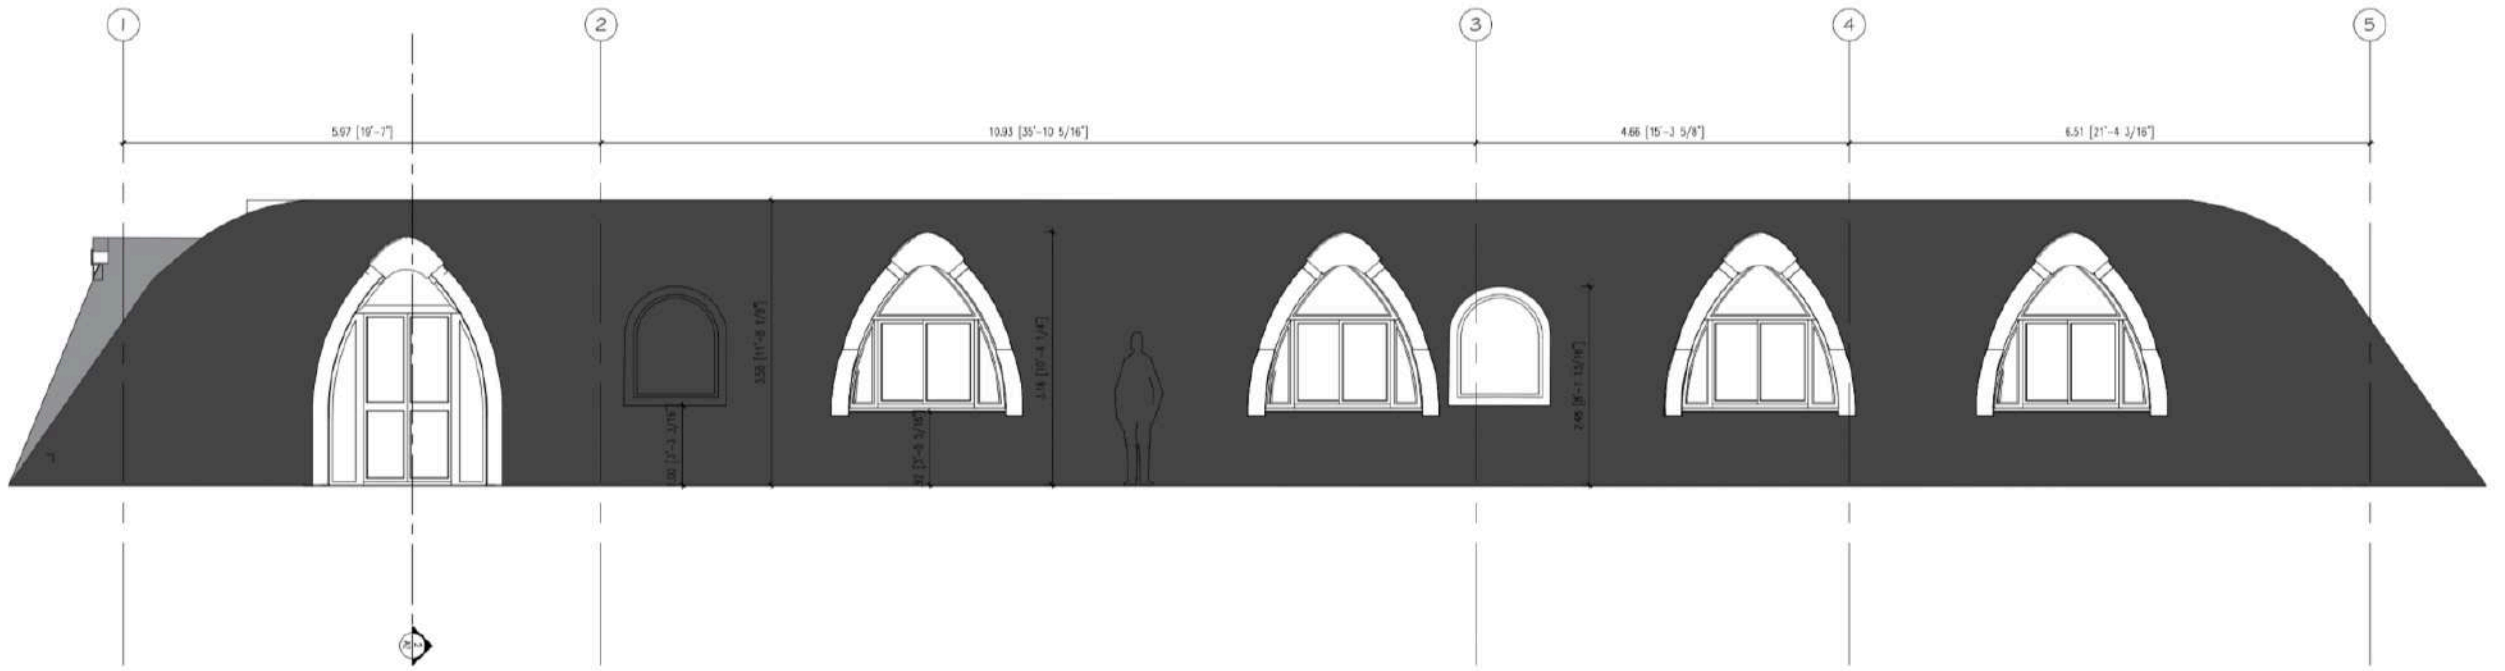

SCALE = 1:50 1
A5 FRONT ELEVATION

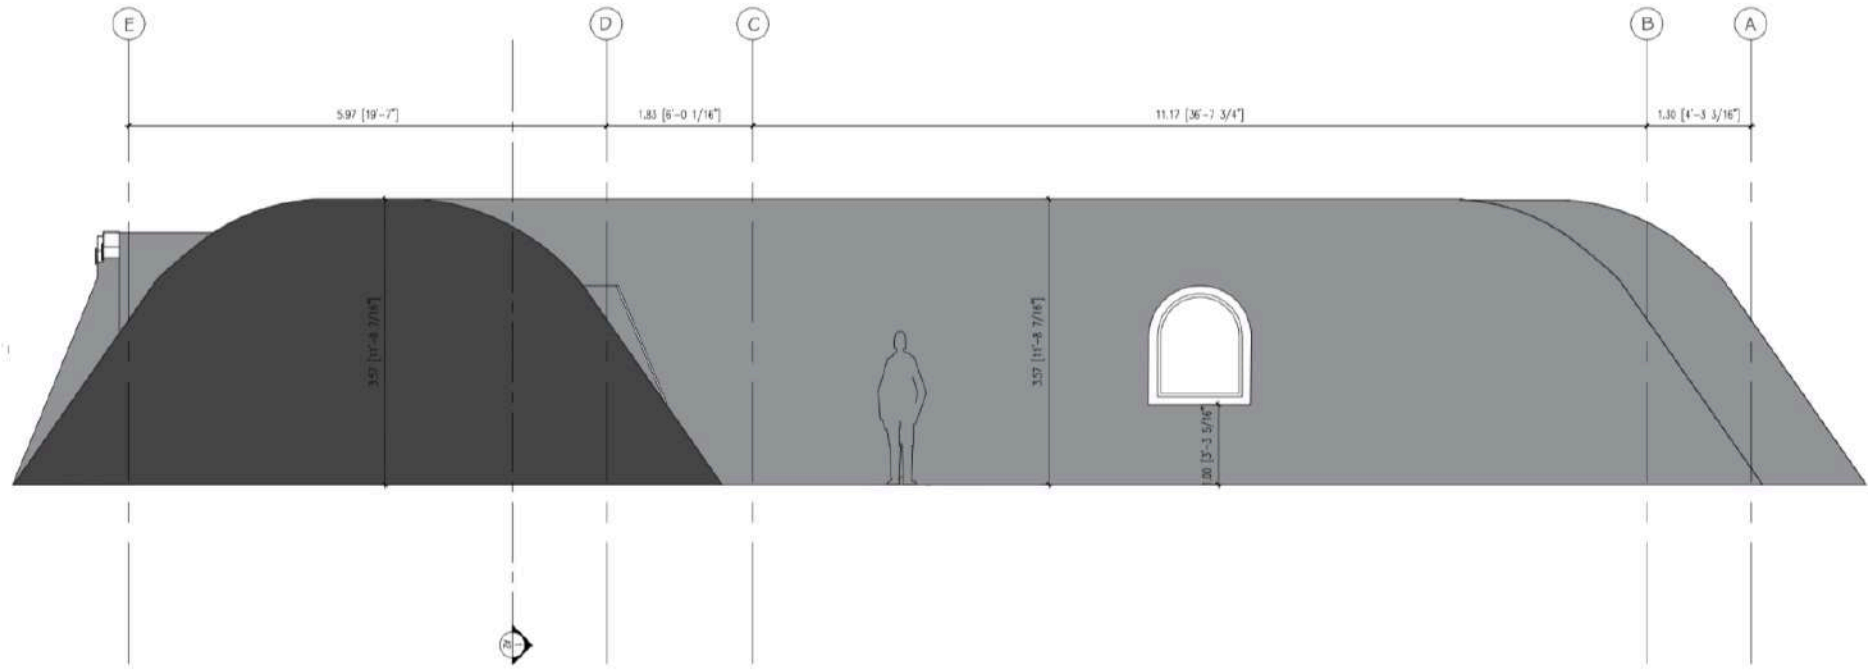


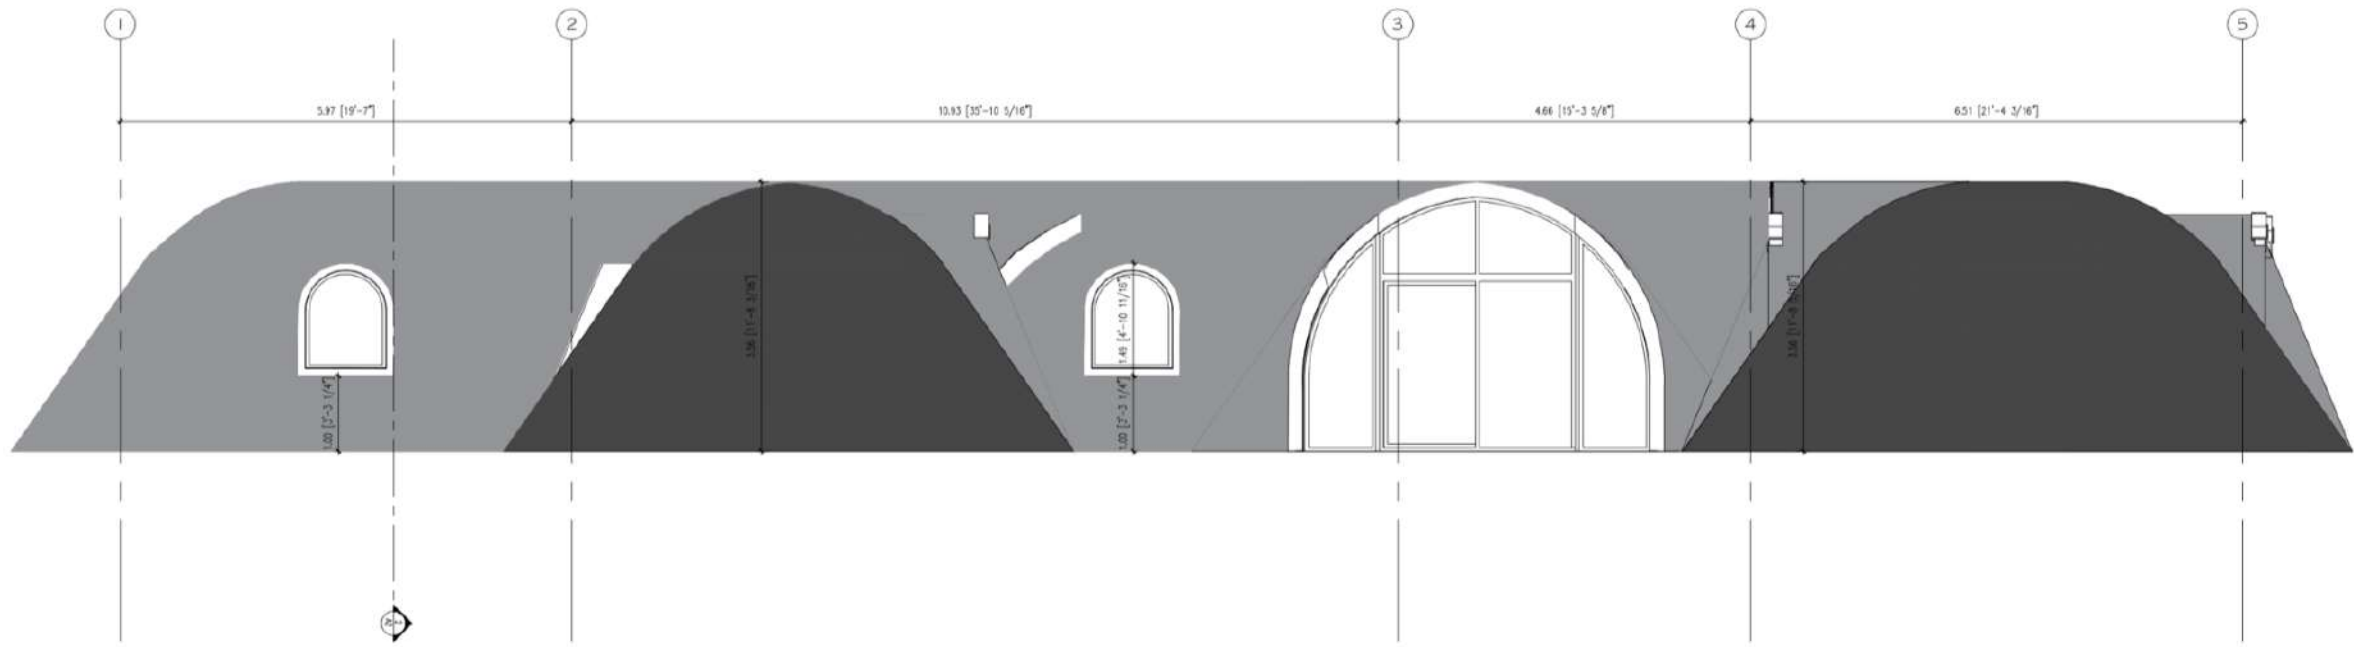

SCALE = 1:50

2
A5


REAR ELEVATION

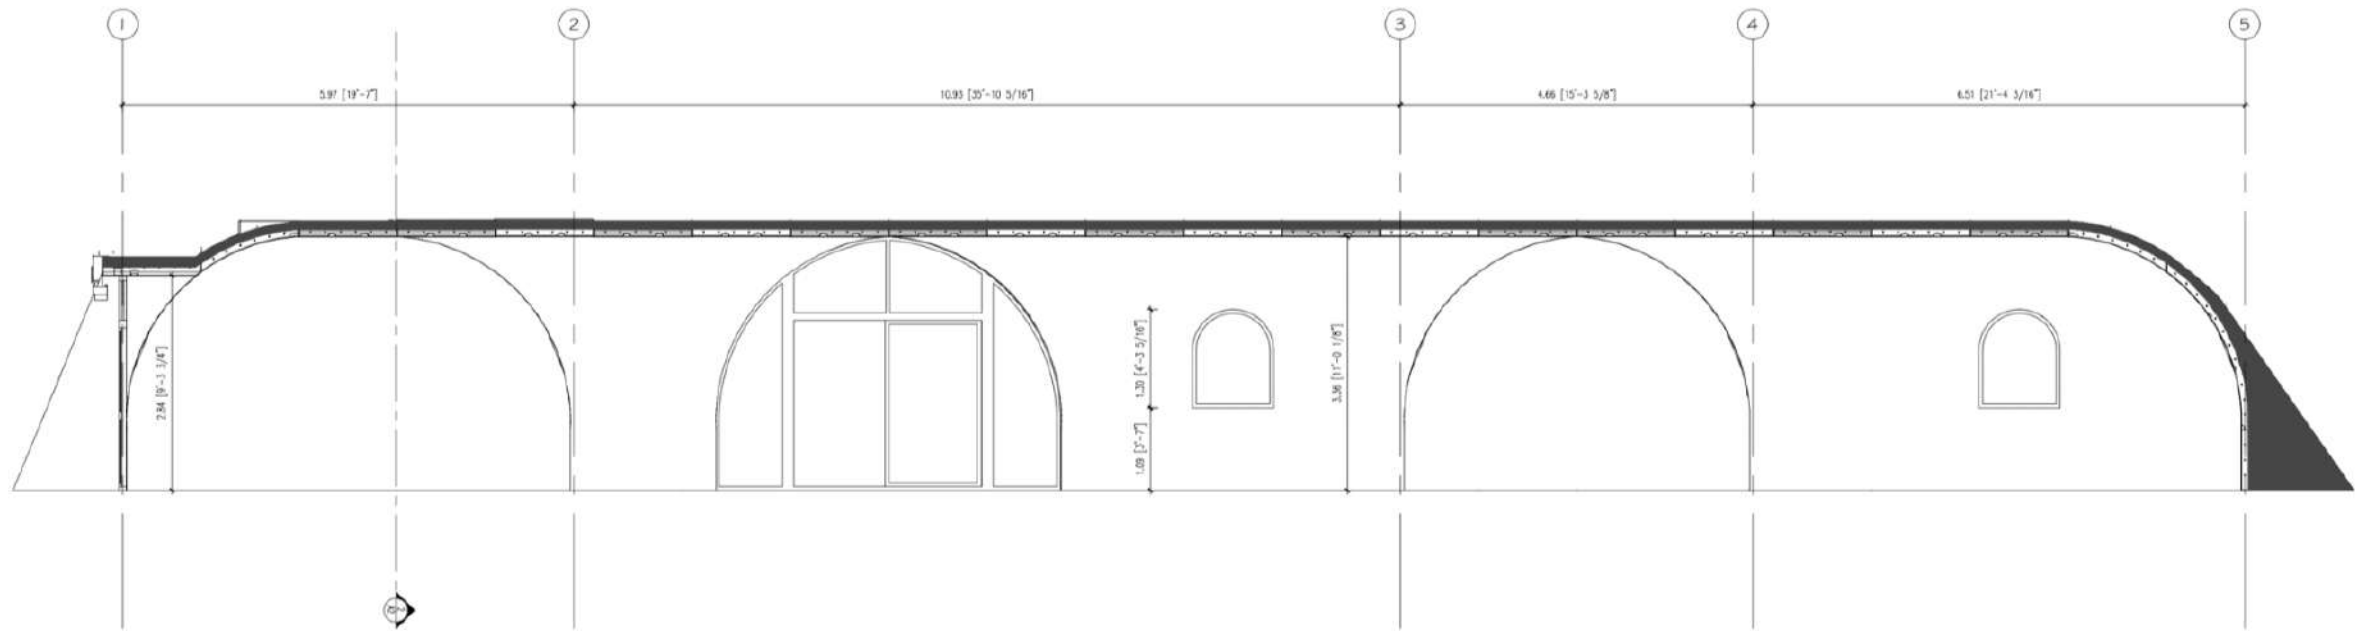

SCALE = 1:50

1
A5

BUILDING SECTION - I

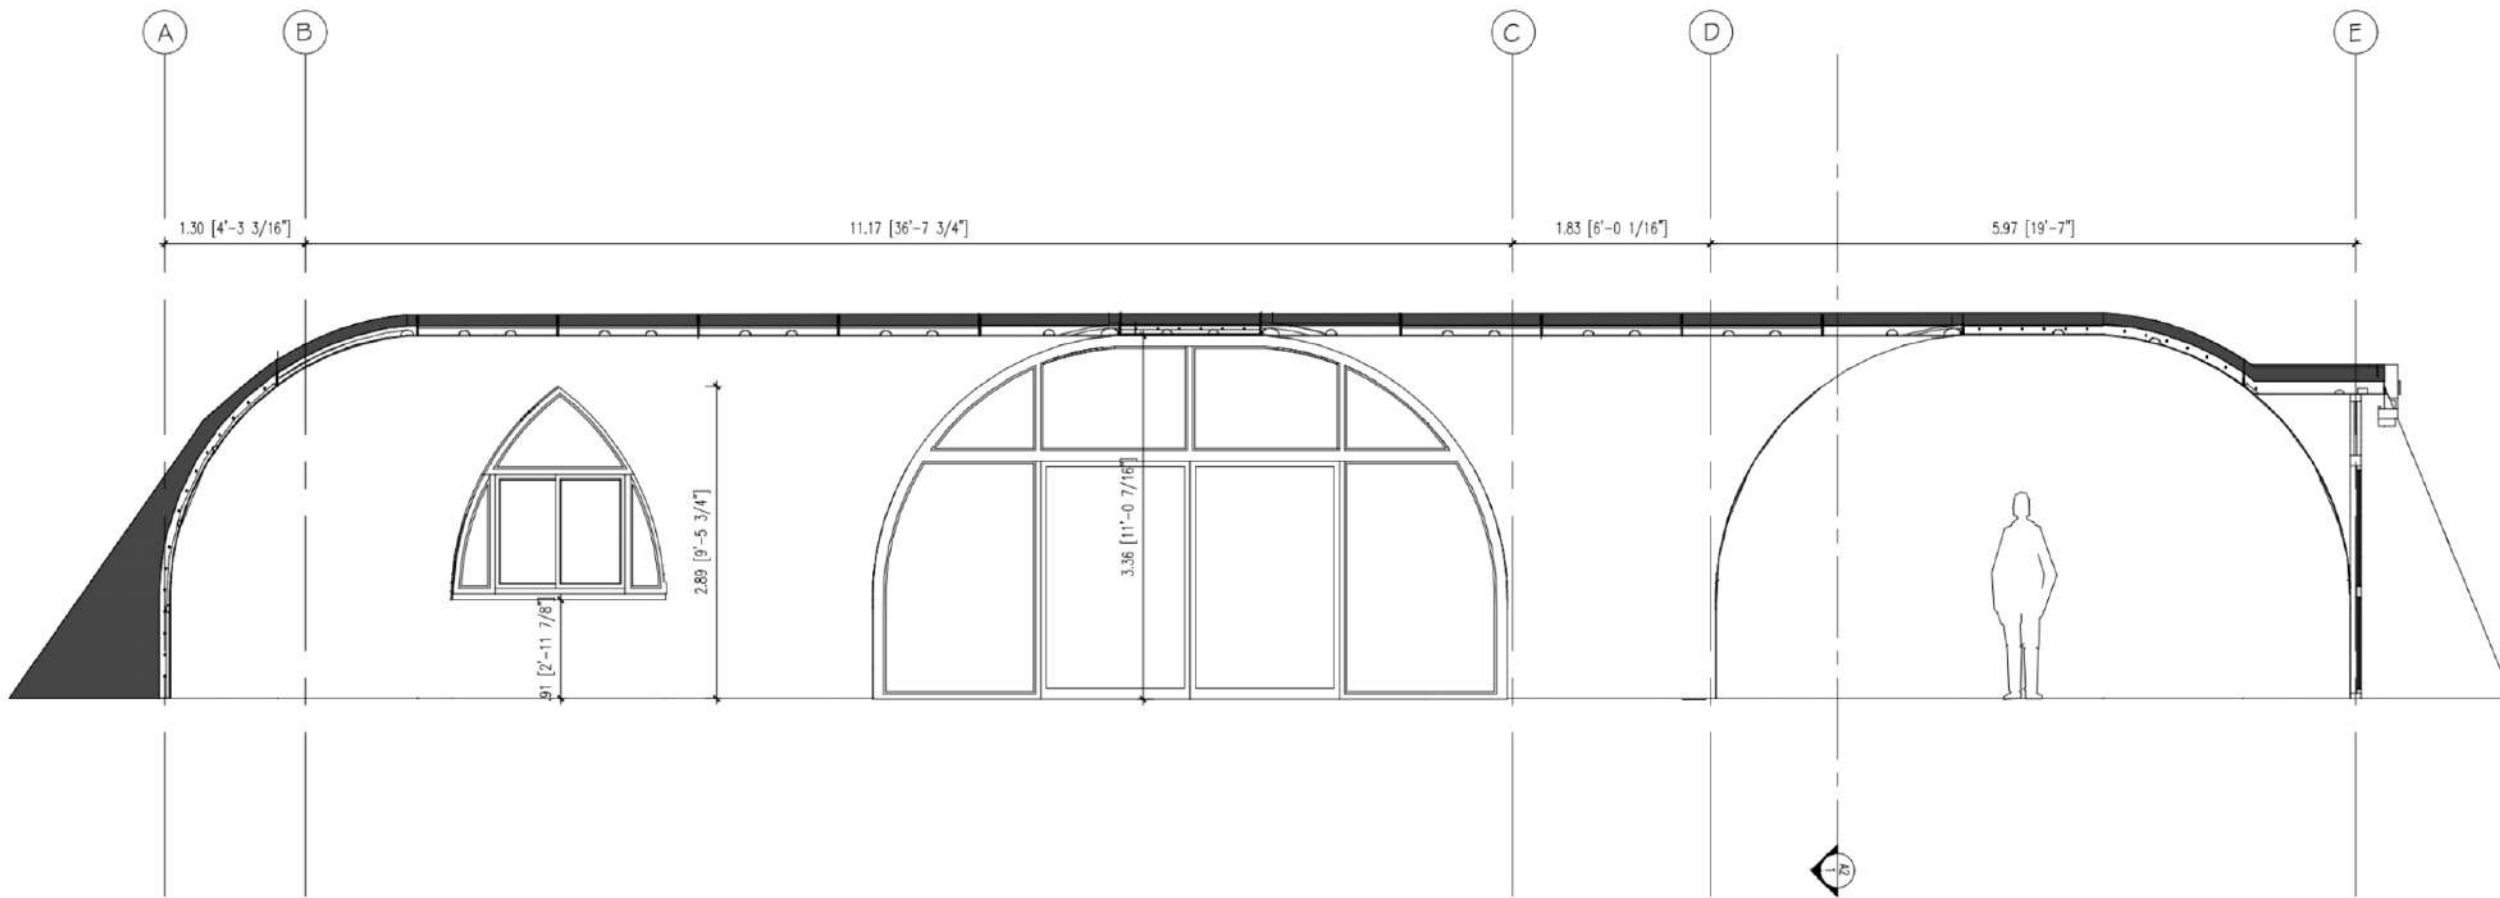

SCALE = 1:50

2
A5

BUILDING SECTION - 2