



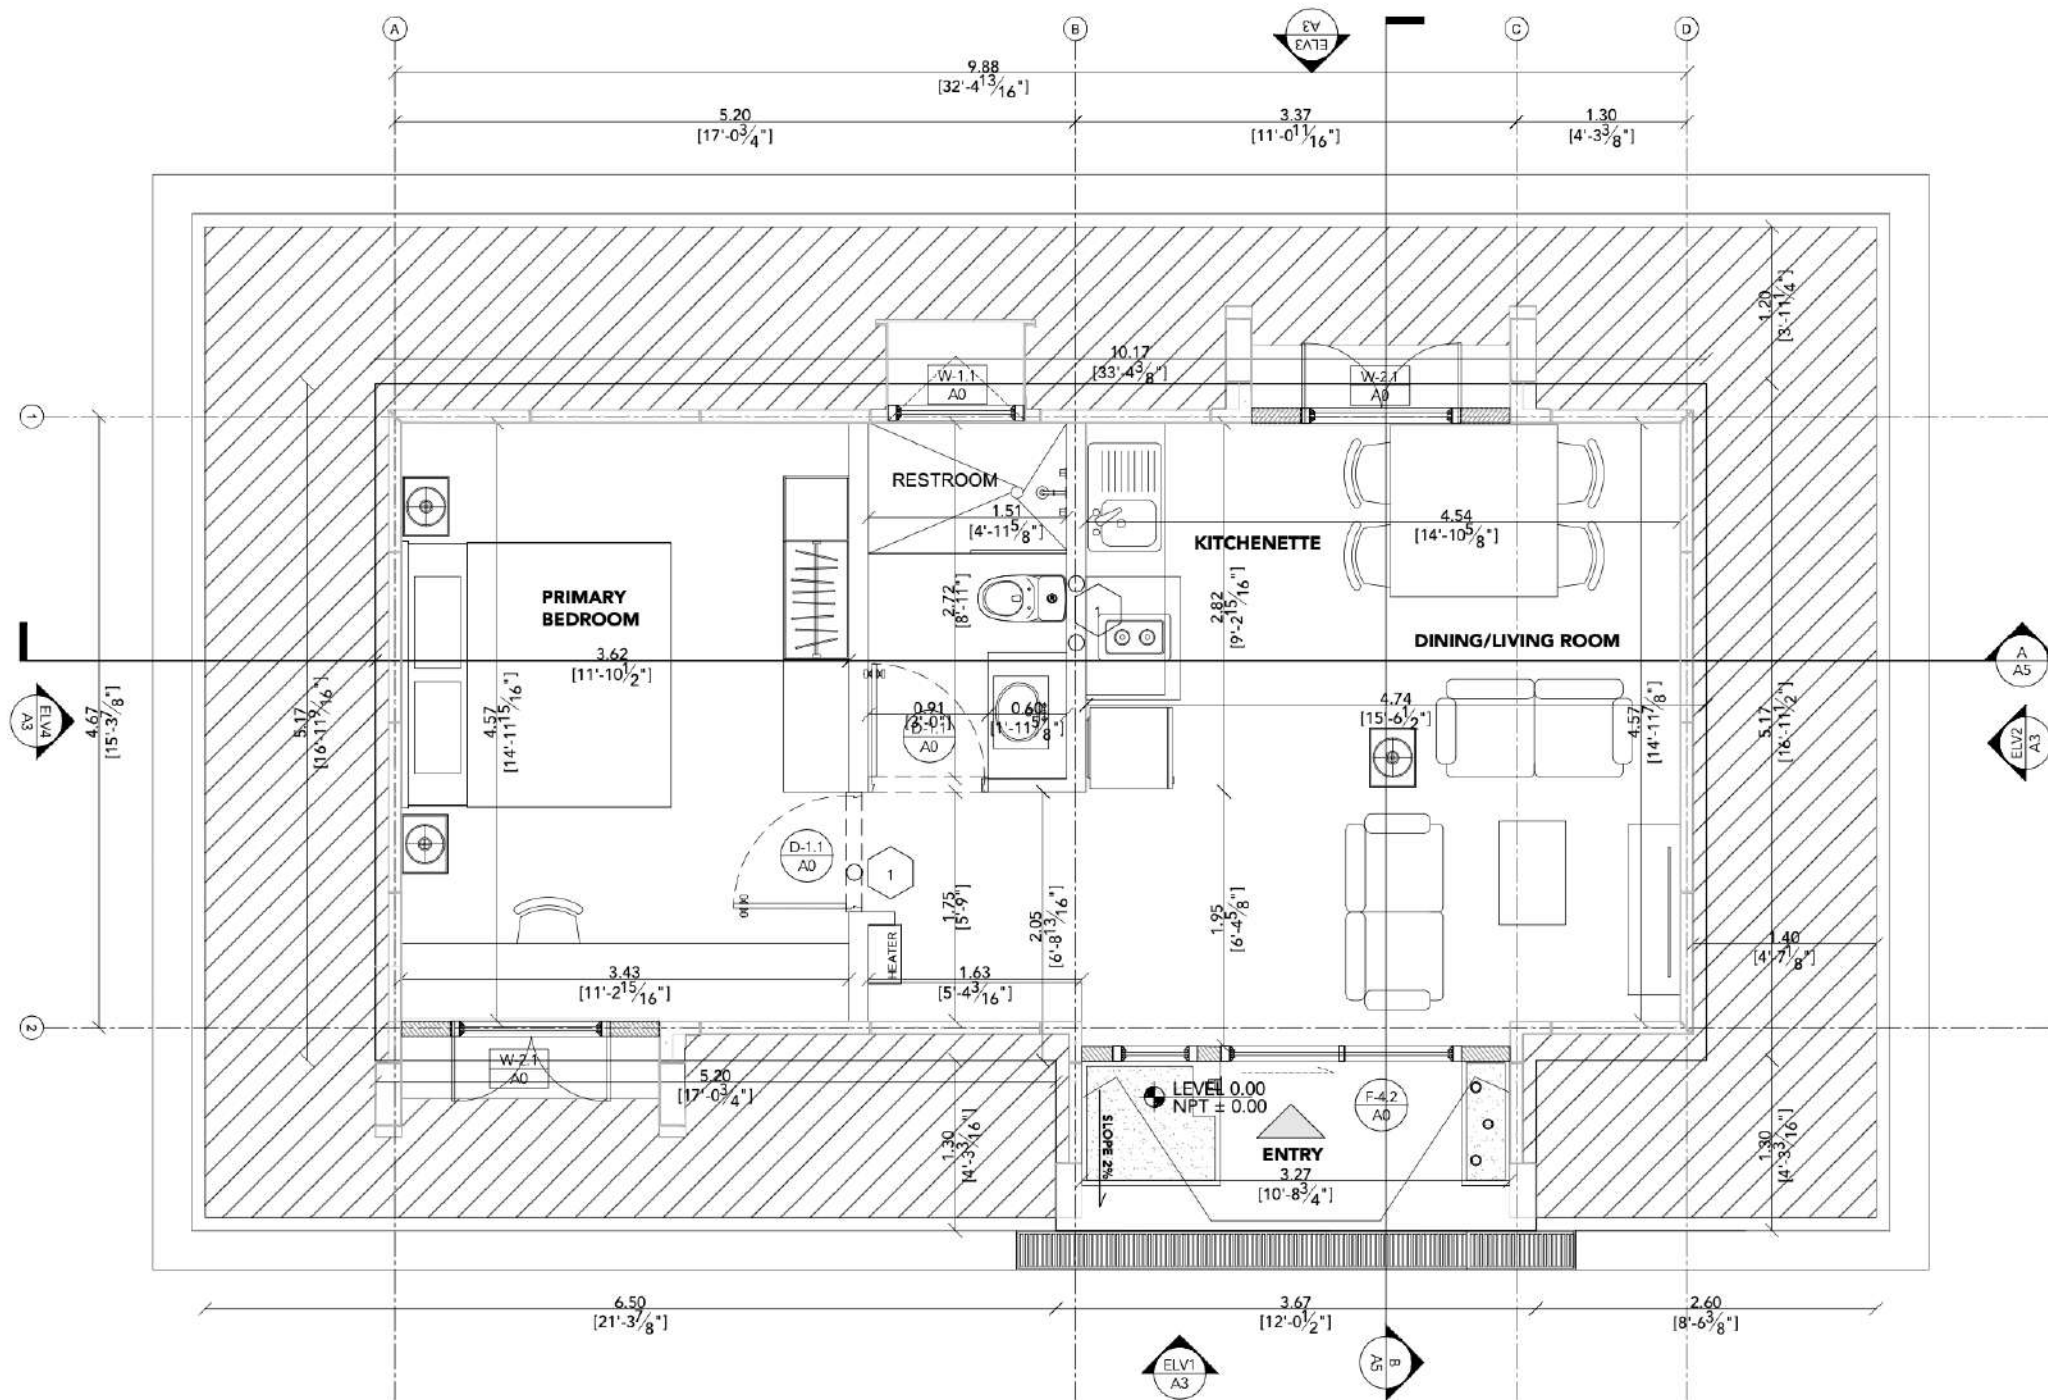



DELUXE CABIN

Area: 45.27 M² / 487.3 Ft²





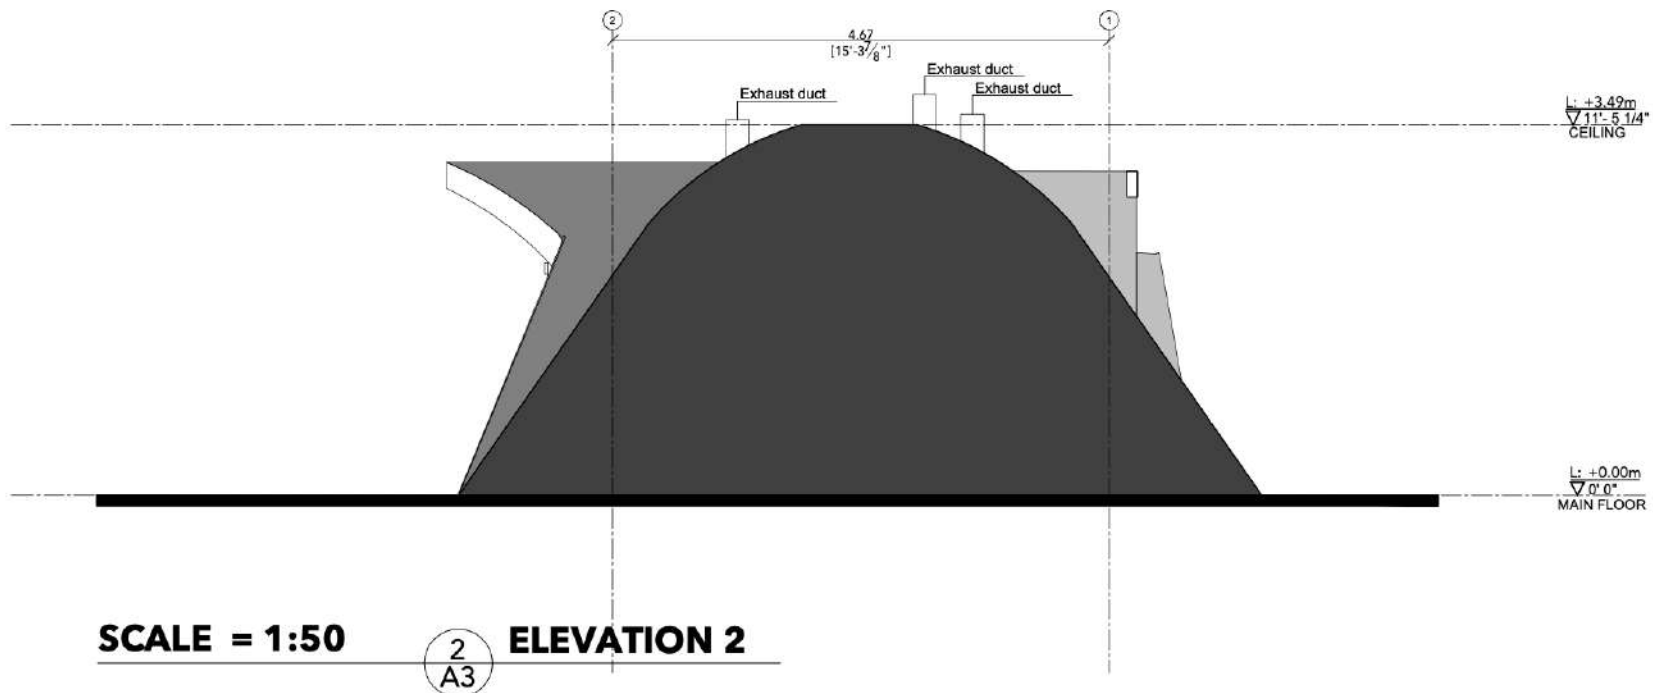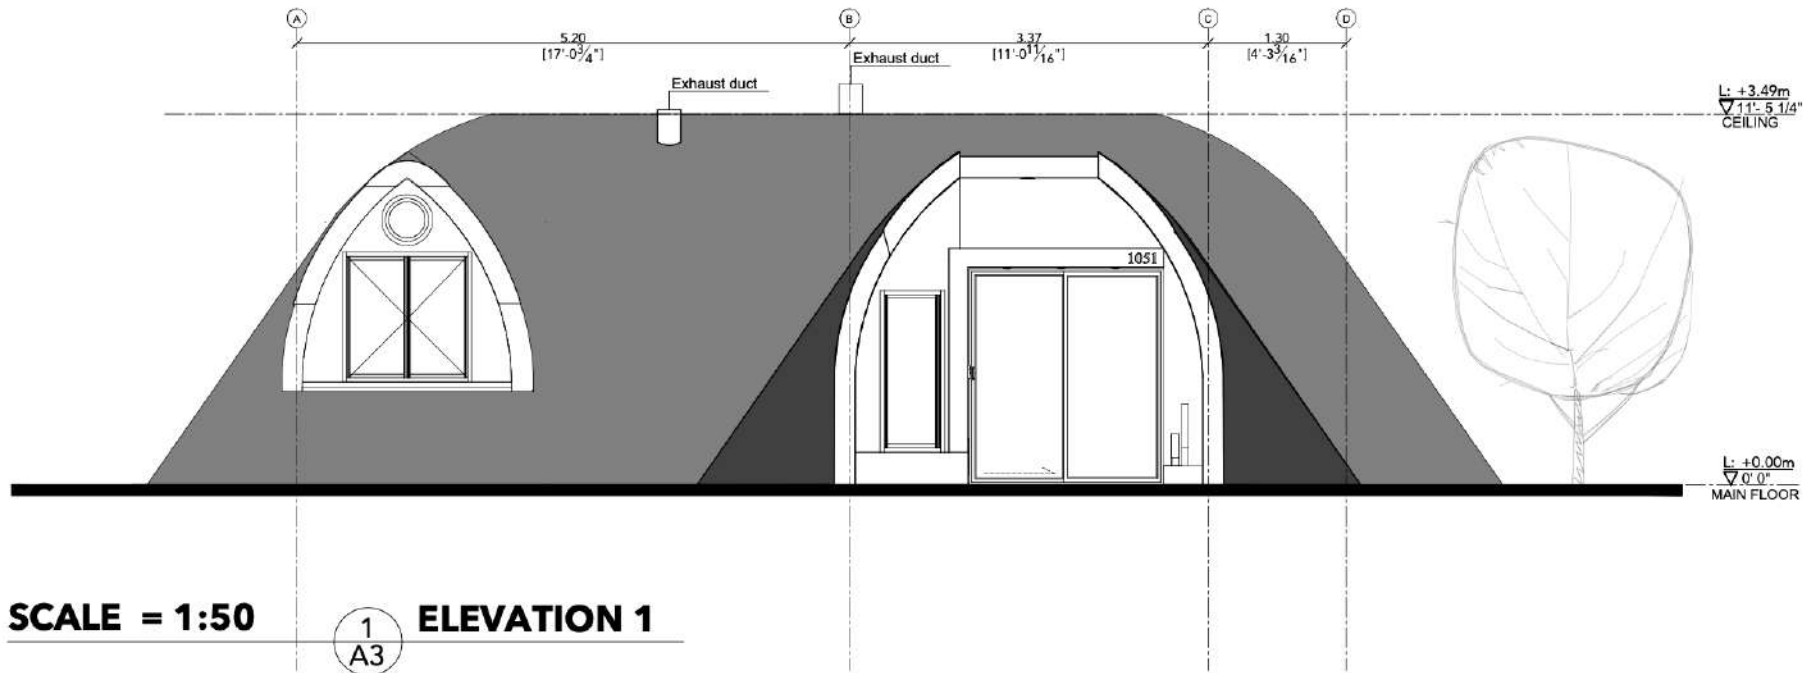


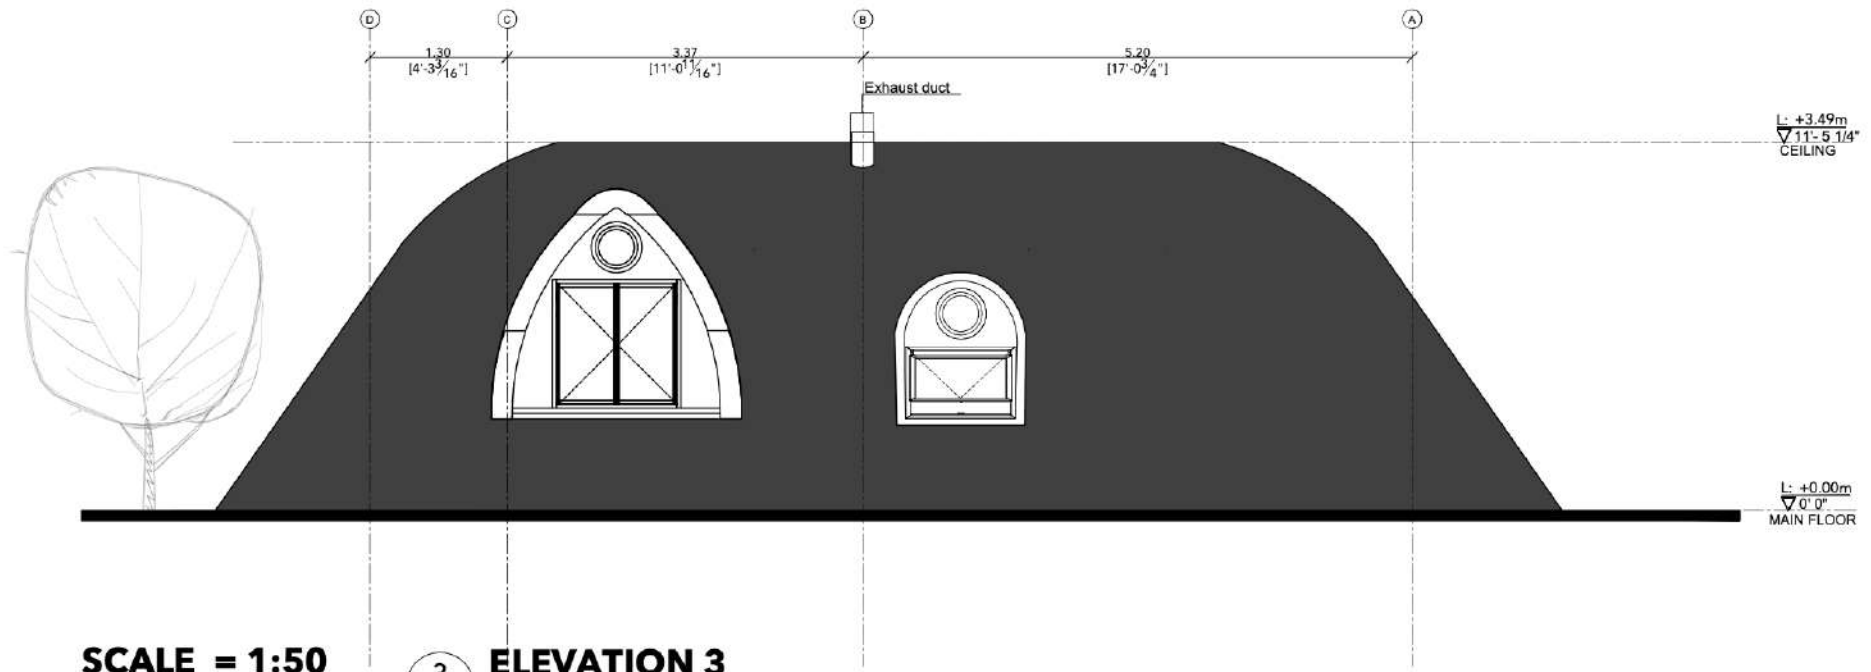

SCALE = 1:50

3
A3


ELEVATION 3

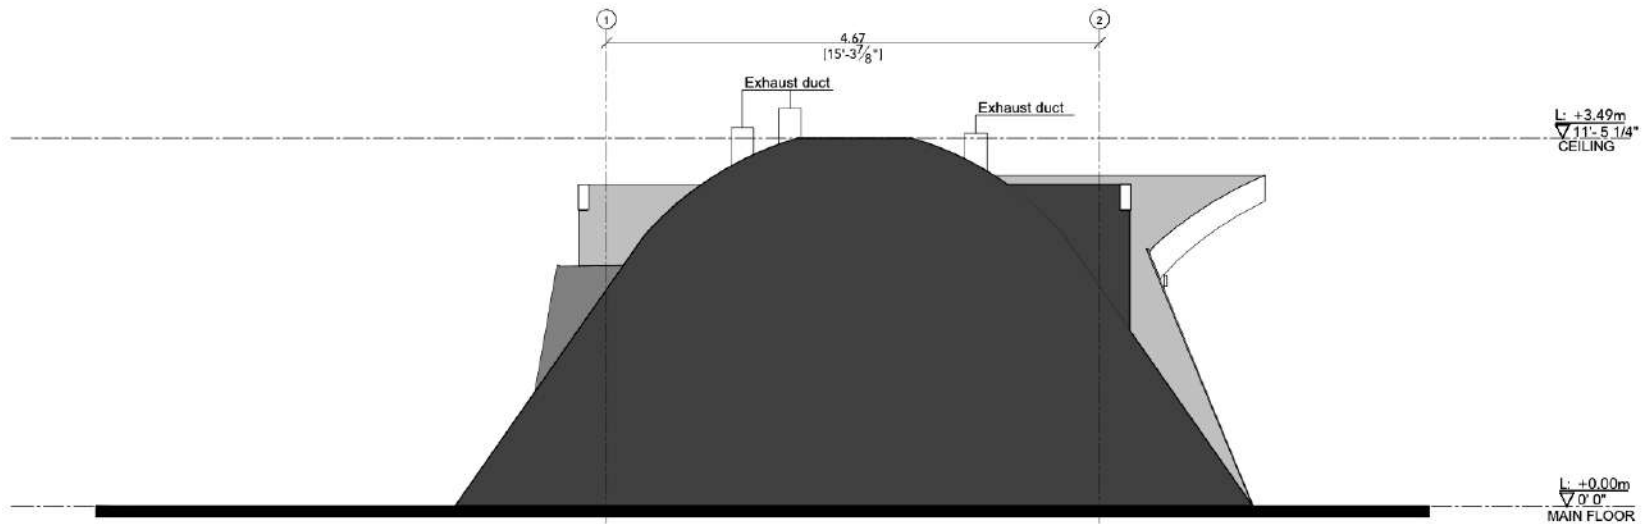

SCALE = 1:50

4
A3


ELEVATION 4

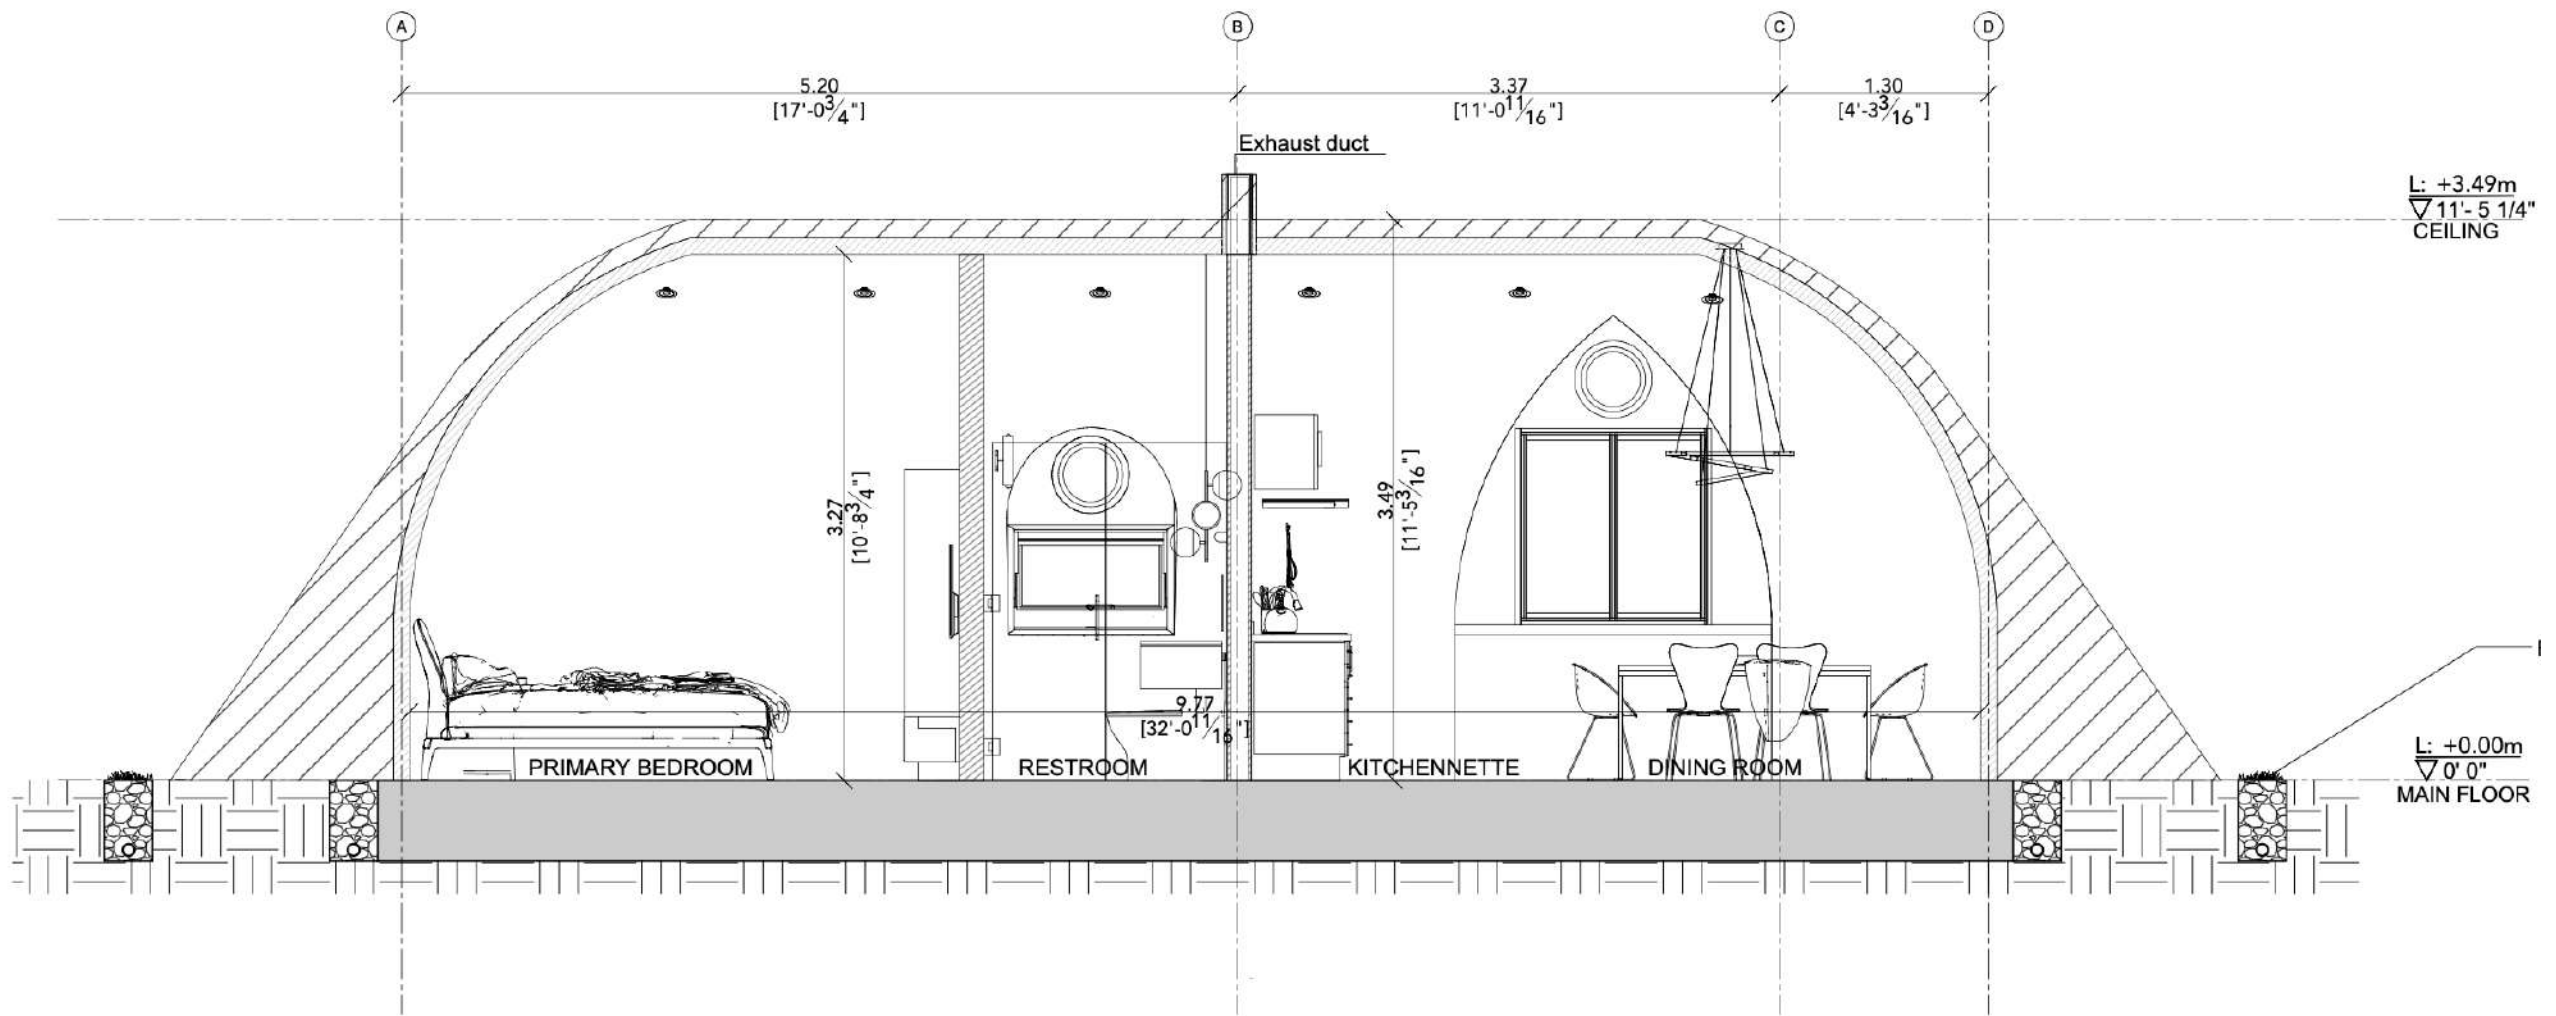

SCALE = 1:50

3
A2

SECTION A-A'

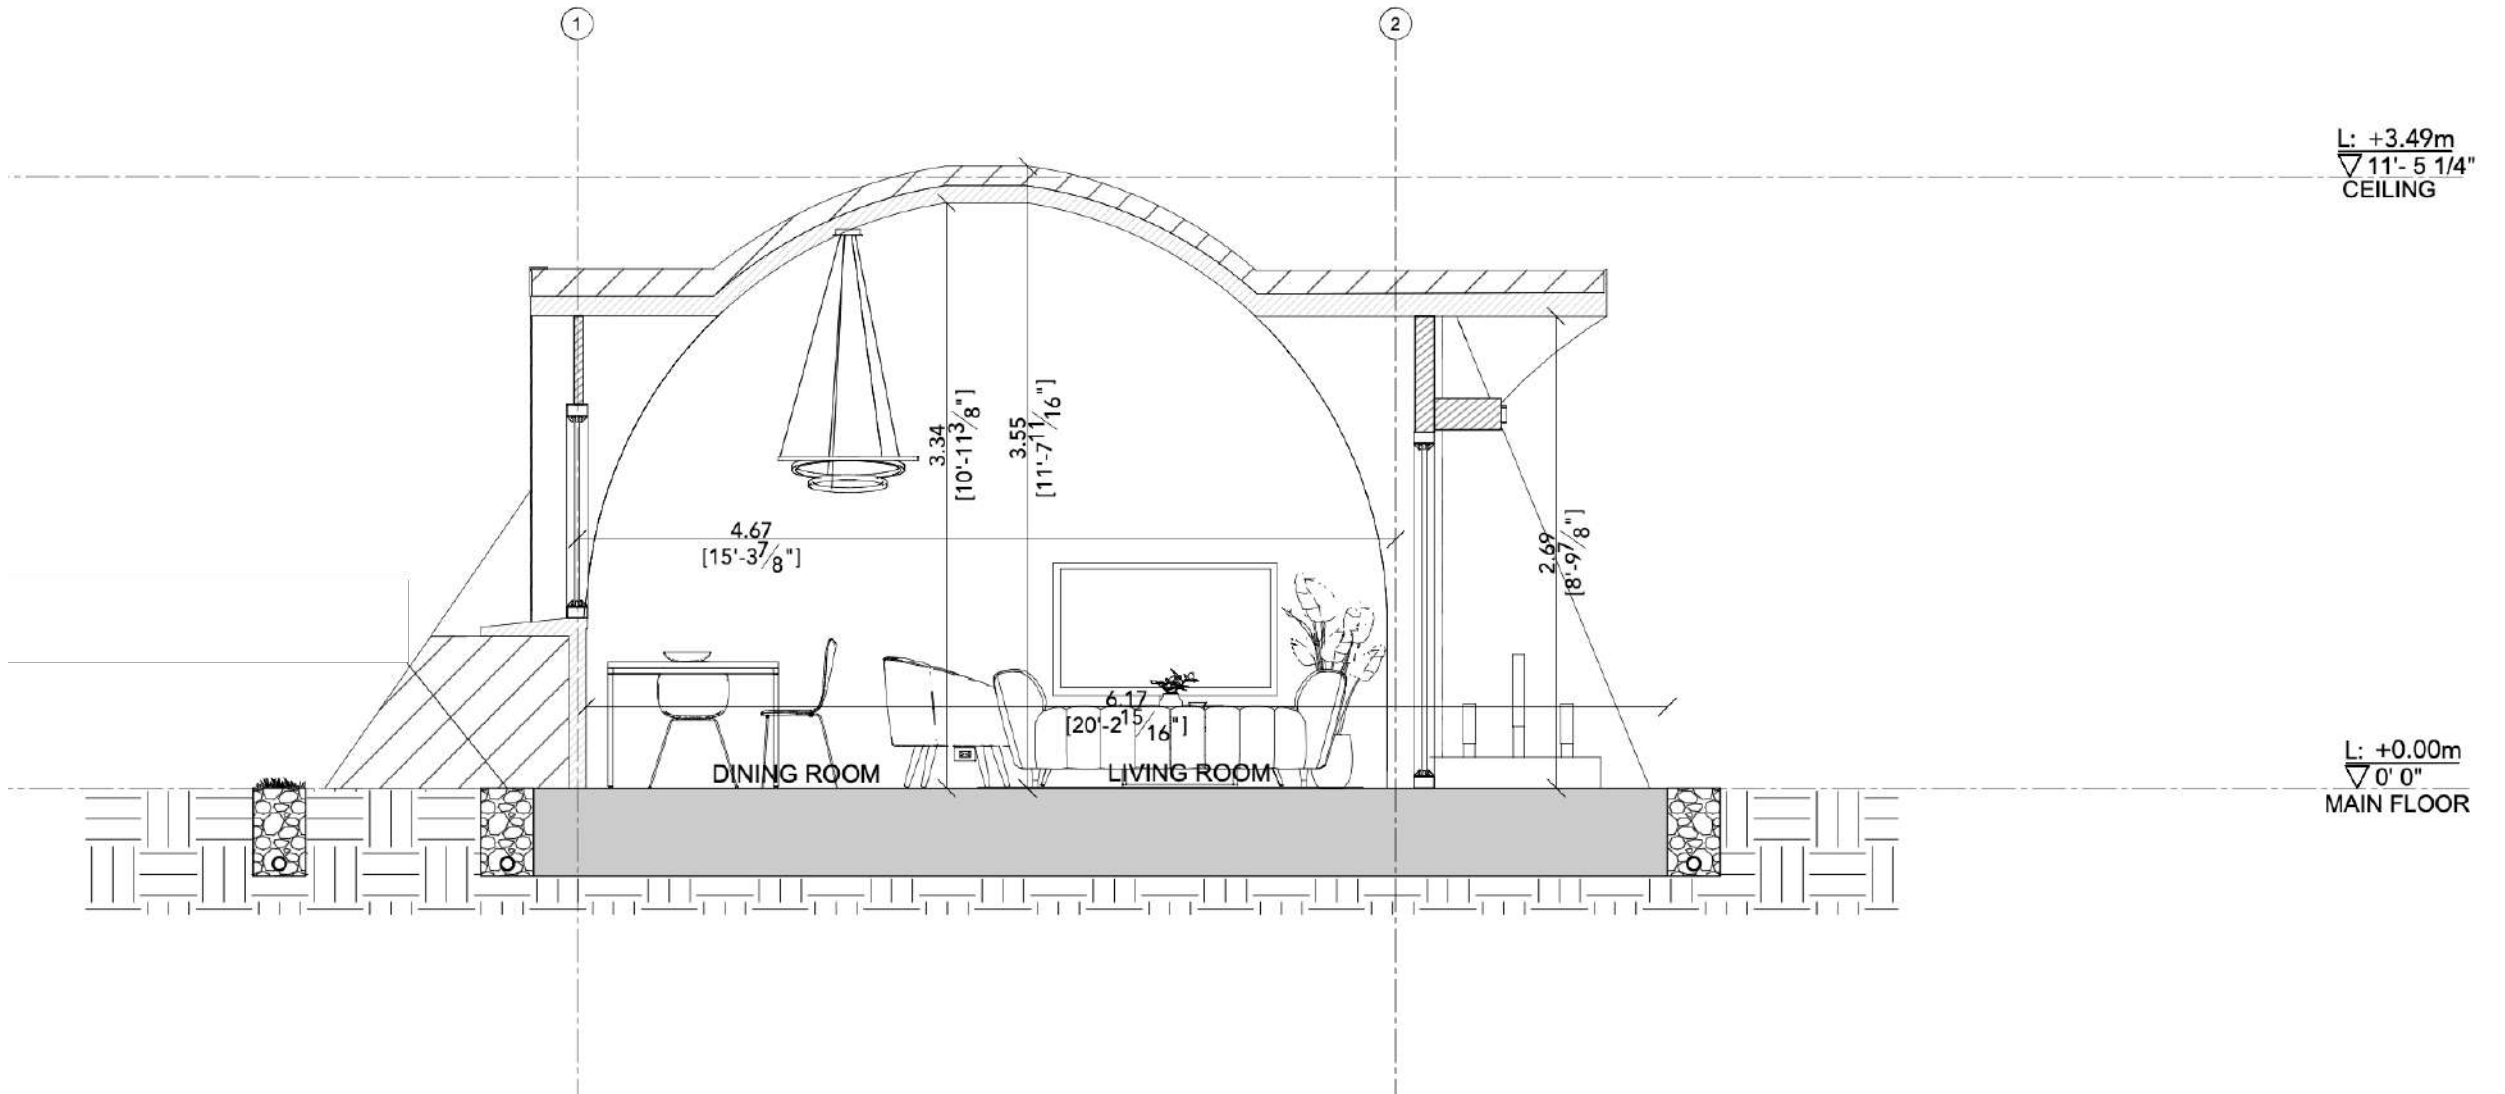

SCALE = 1:50

4
A2

SECTION B-B'