


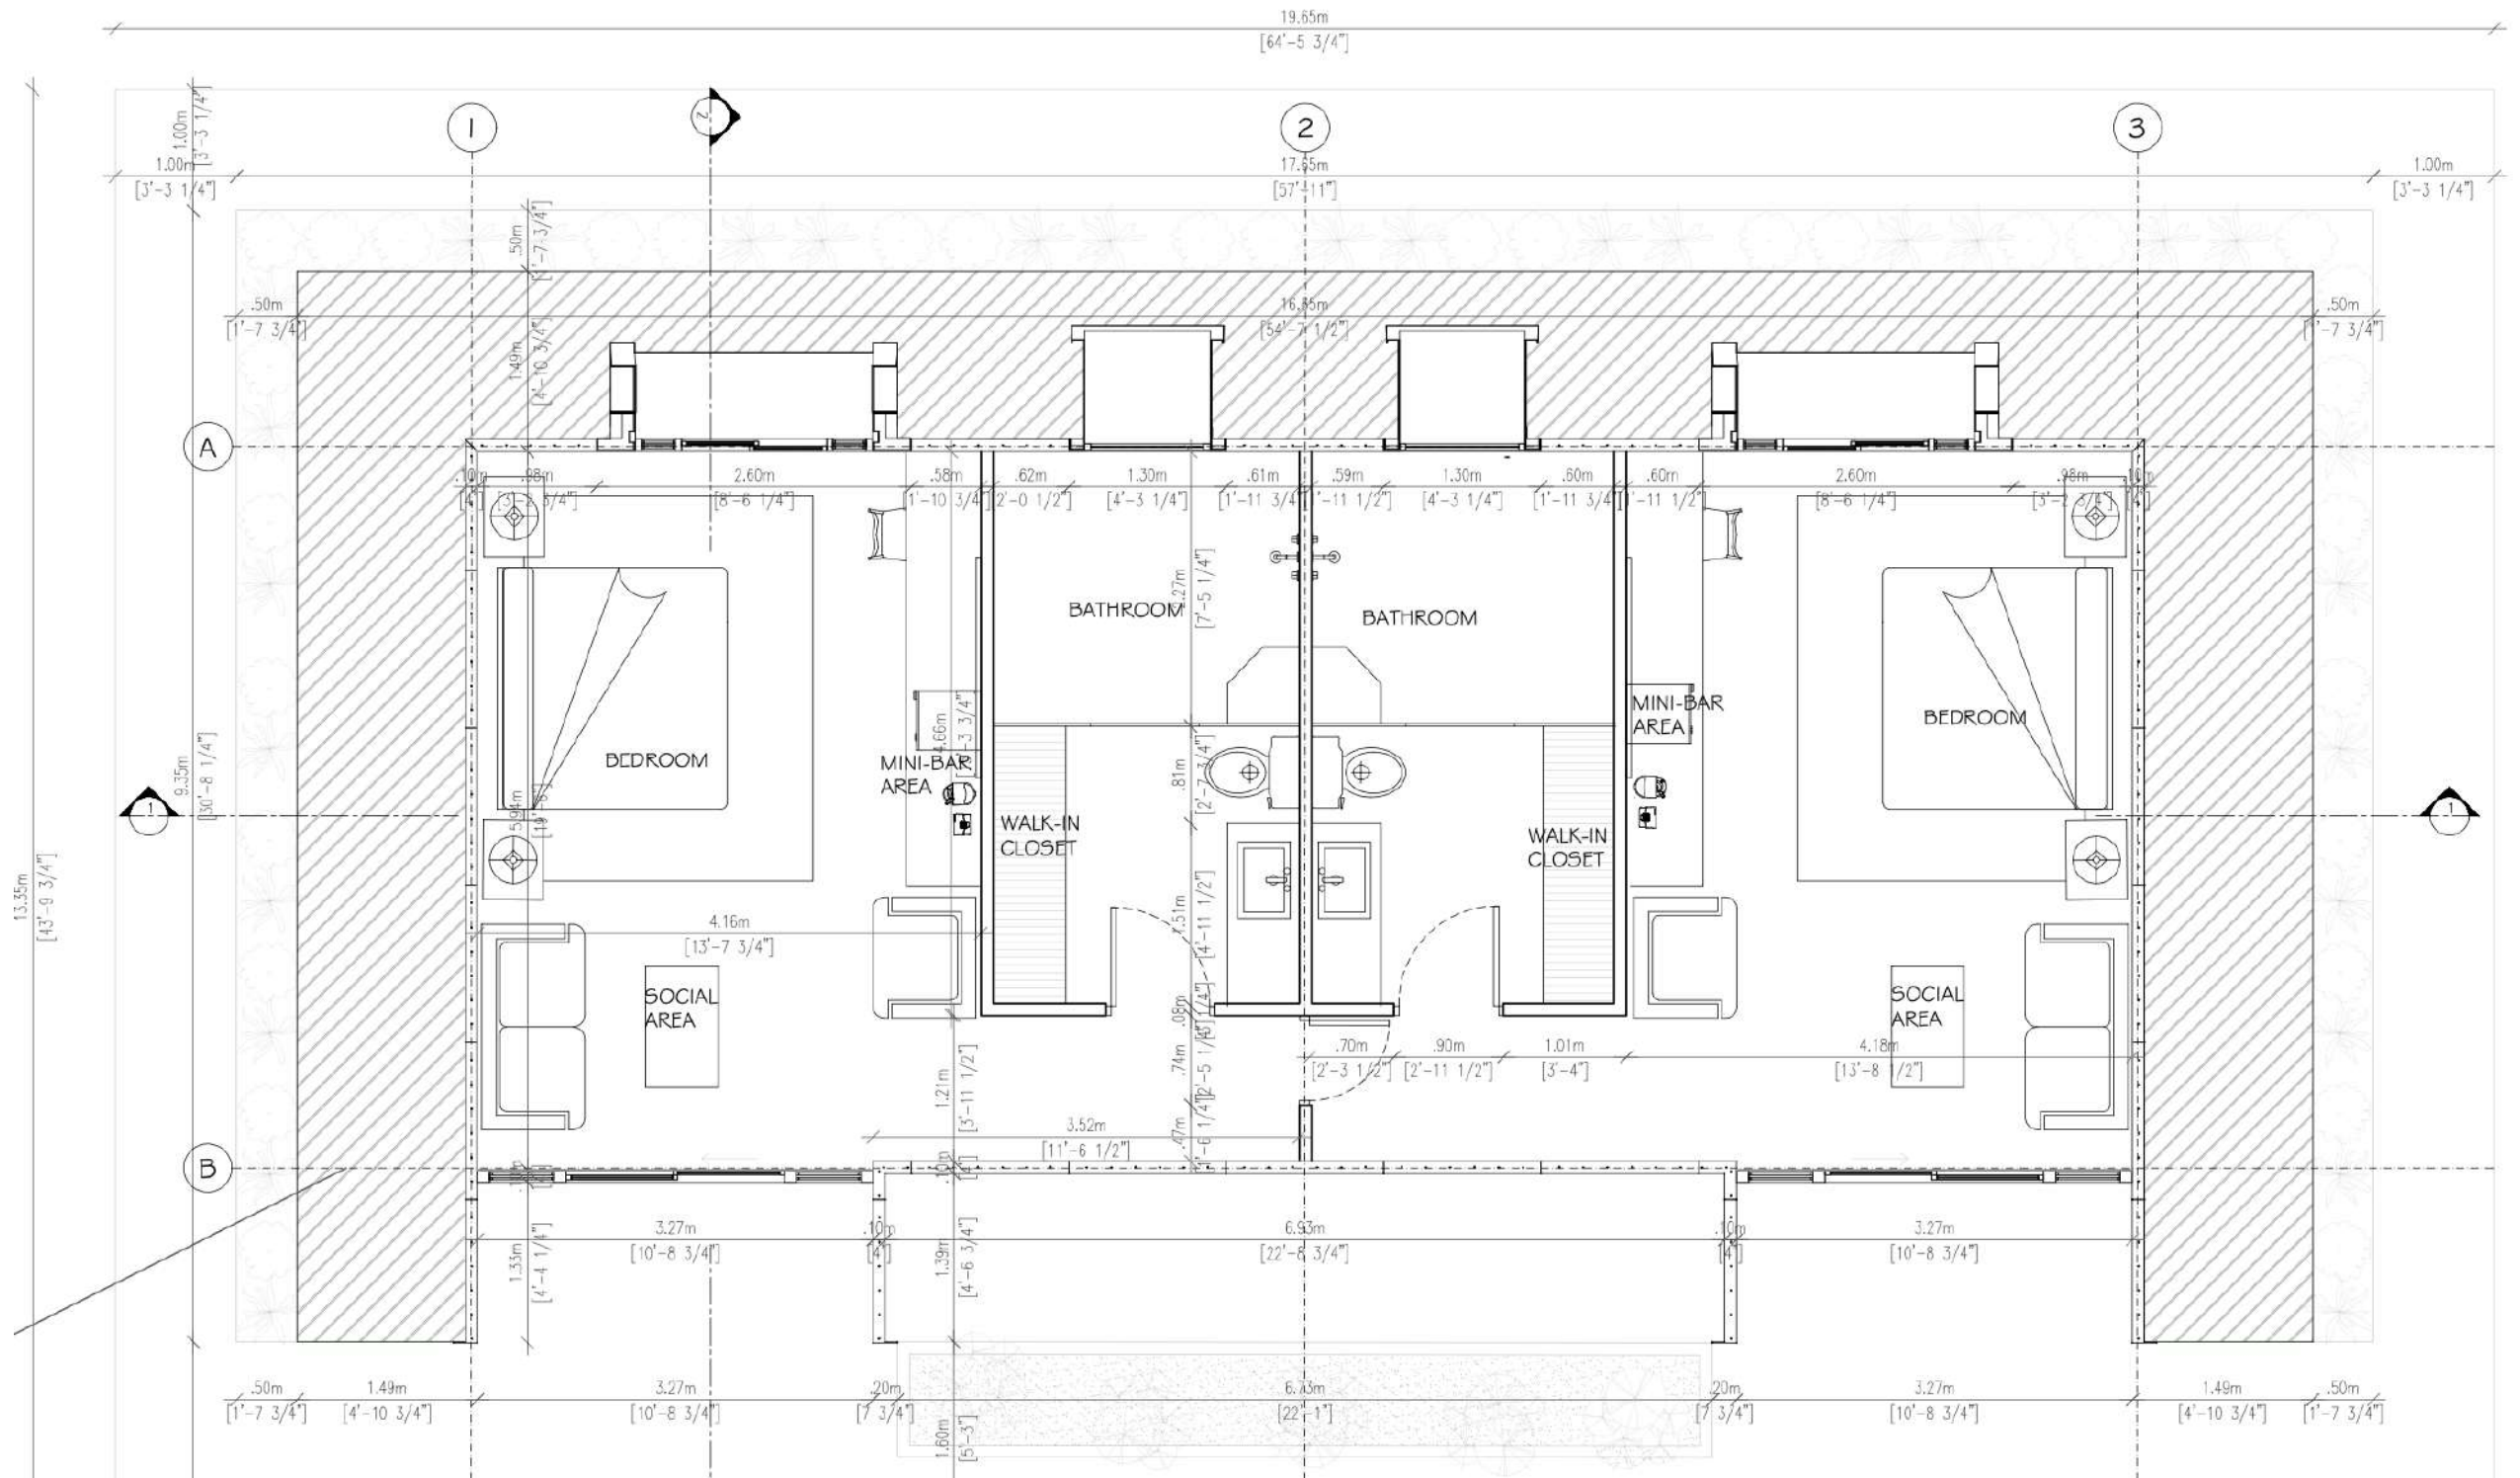


SUITE DOUBLE

Area: 81.5 M² / 877.3 Ft²






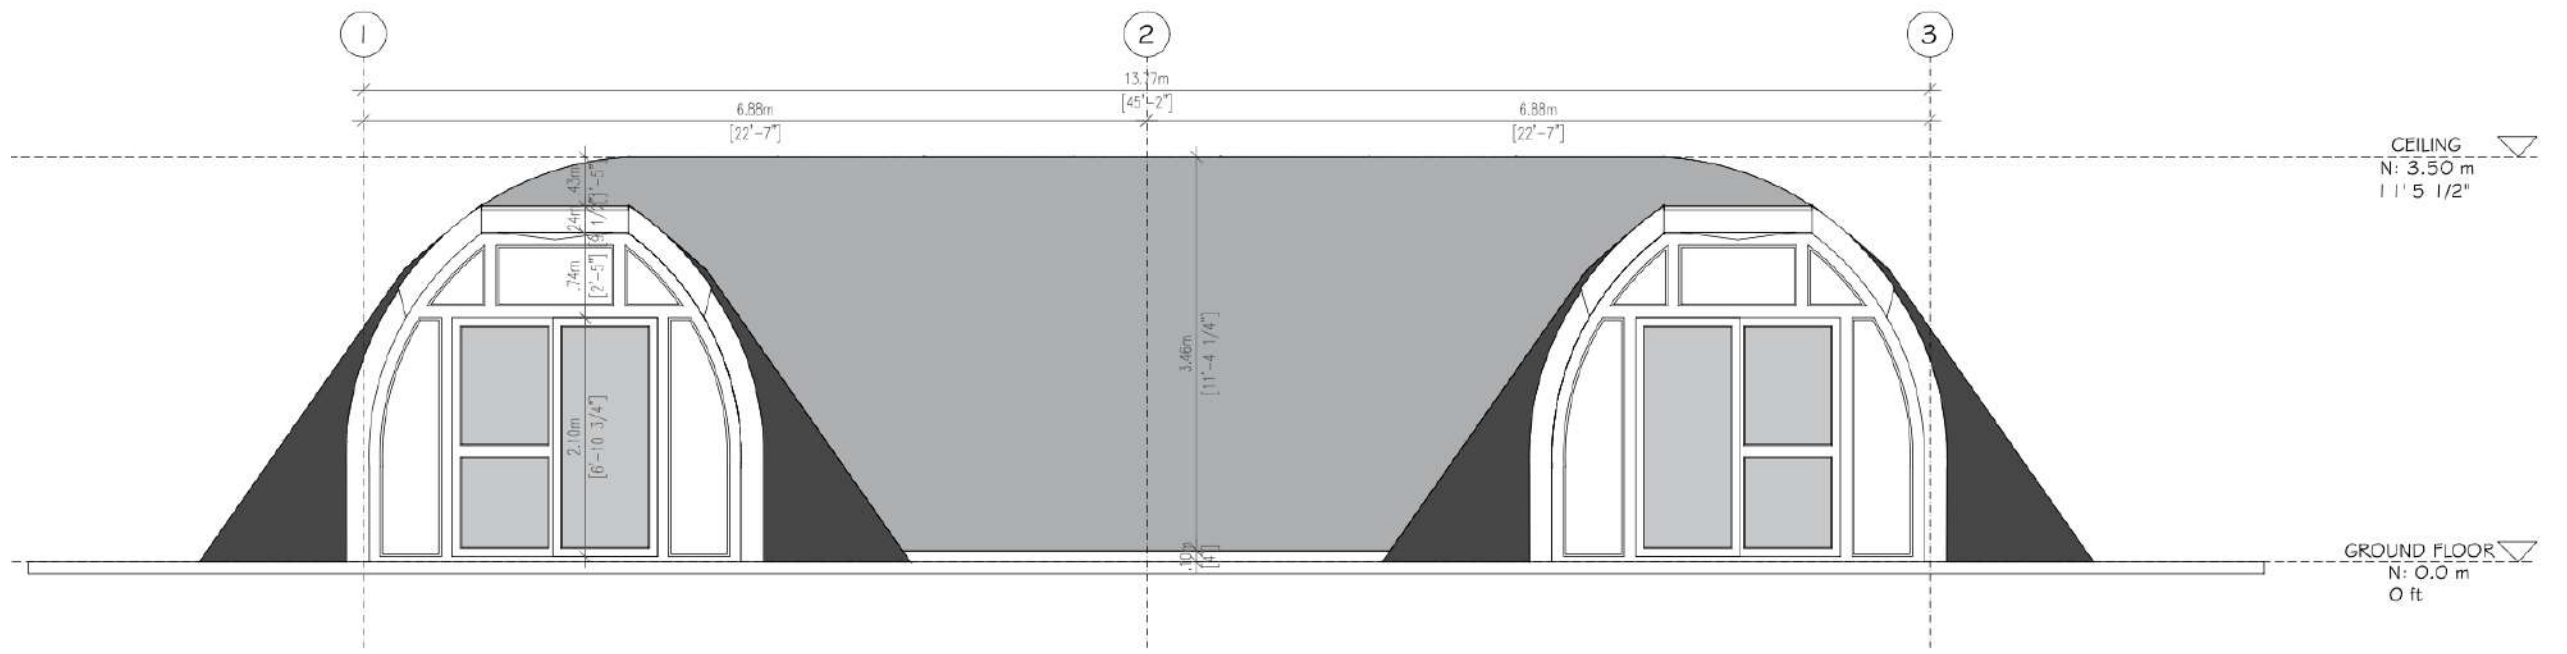

SCALE = 1:50

1
A3


FRONT ELEVATION

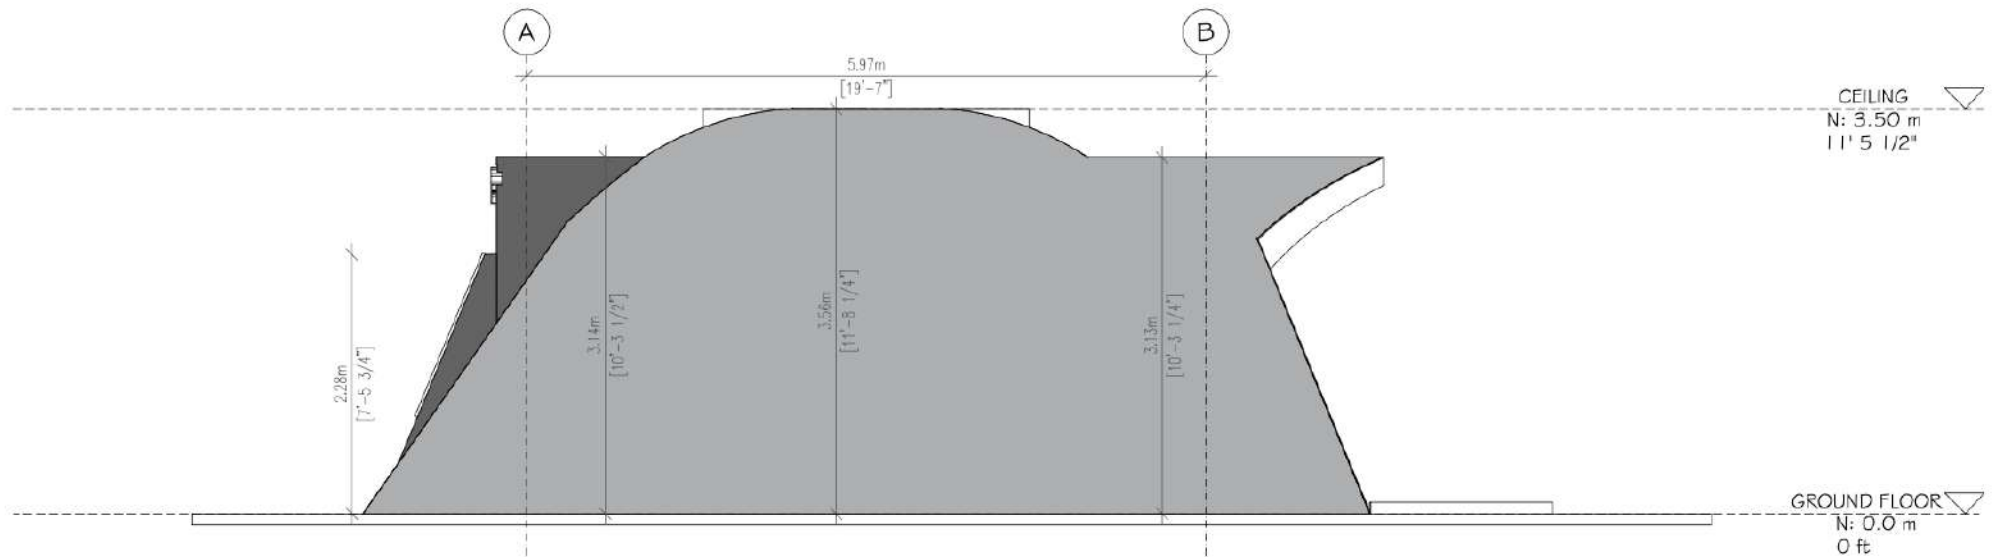


SCALE = 1:50

4
A3


LEFT ELEVATION

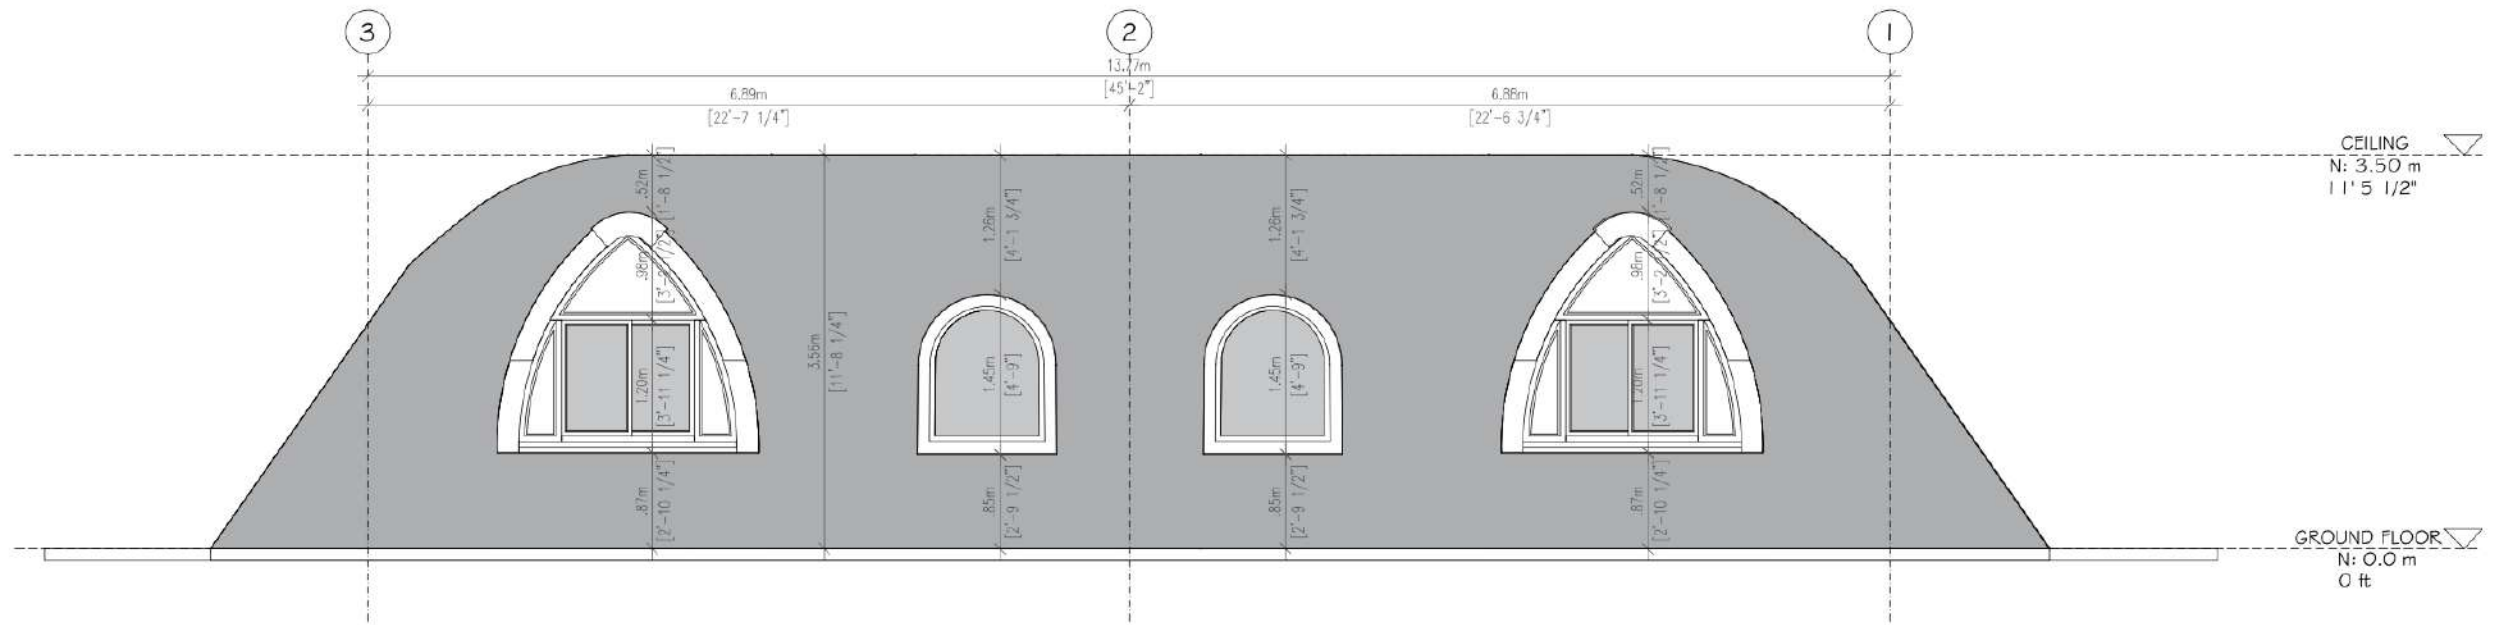

SCALE = 1:50 2
A3 REAR ELEVATION

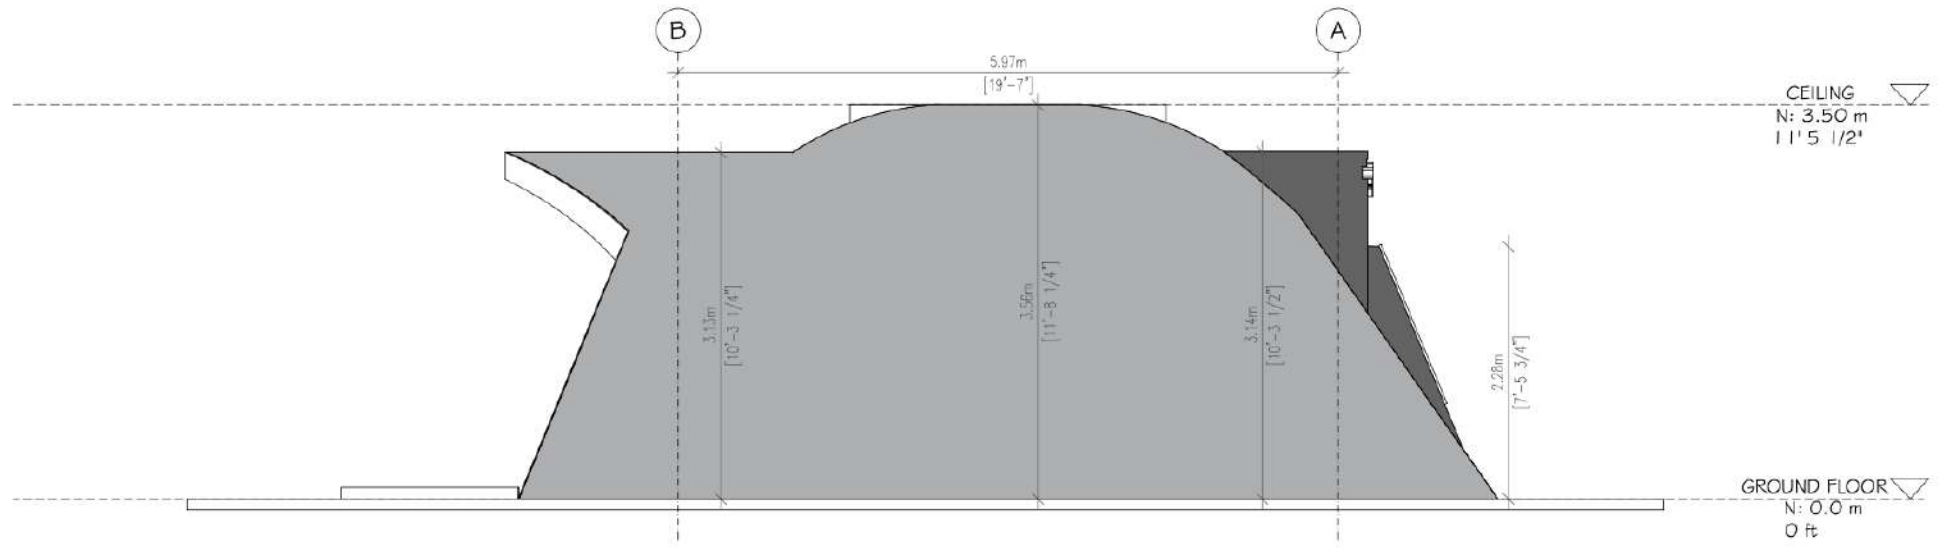


SCALE = 1:50 3
A3 RIGHT ELEVATION

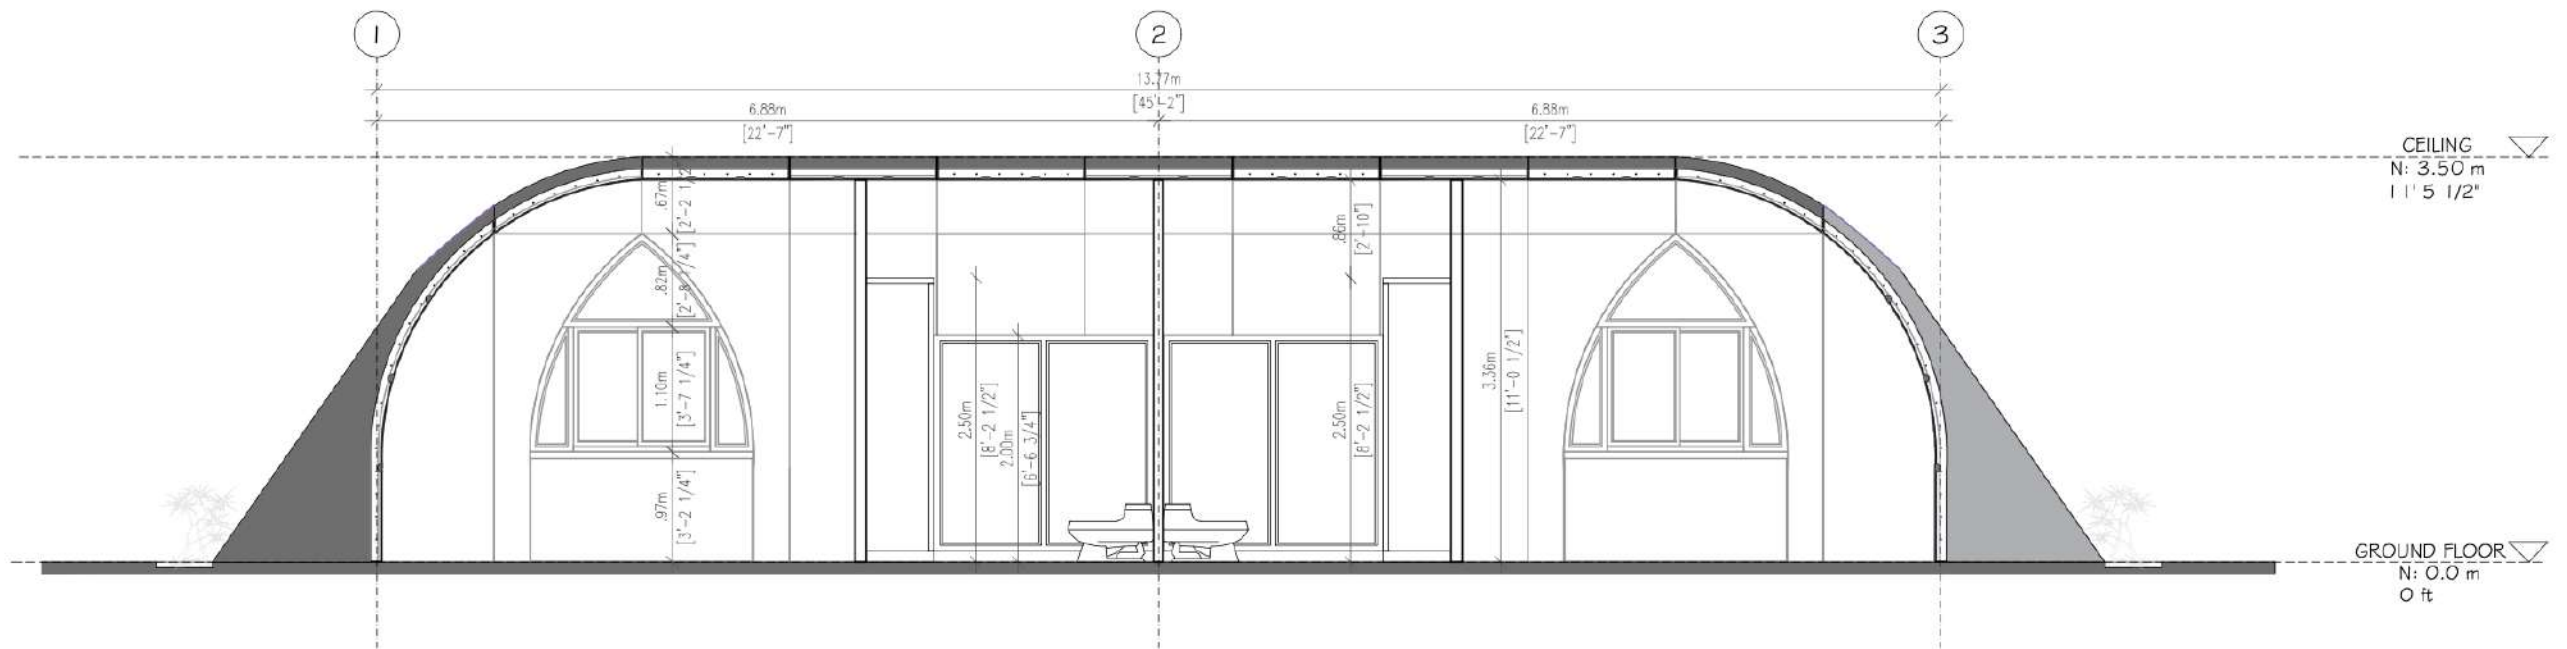

SCALE = 1:50

1
A3

BUILDING SECTION - 2

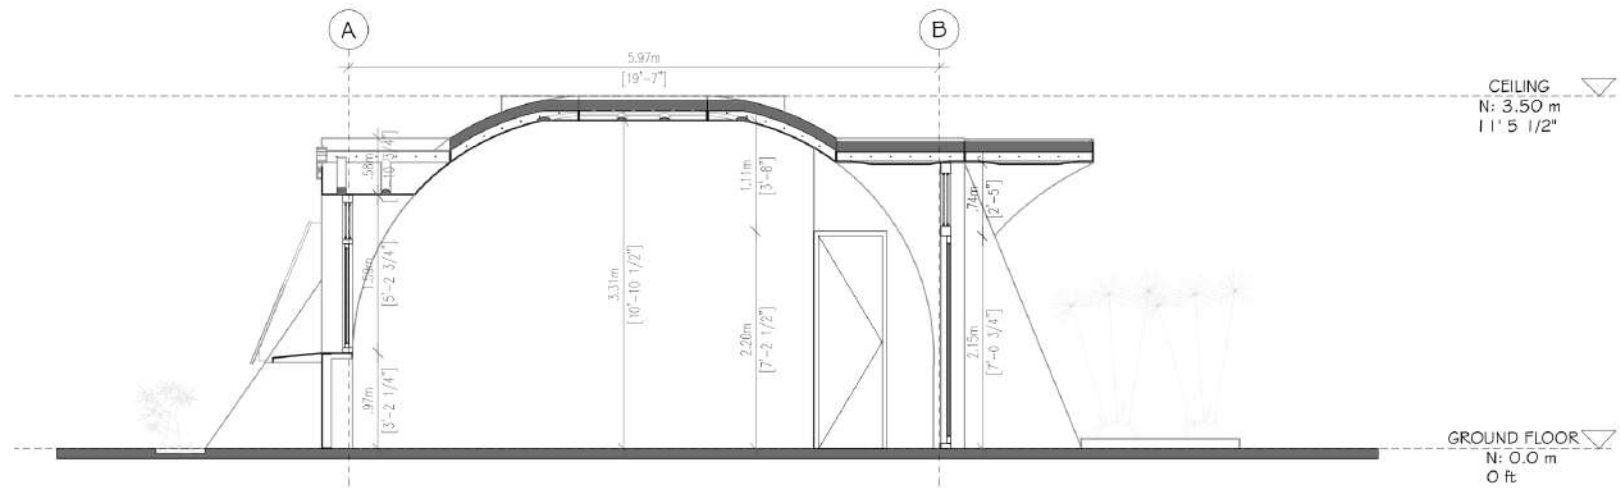

SCALE = 1:50

2
A3

BUILDING SECTION - 1